




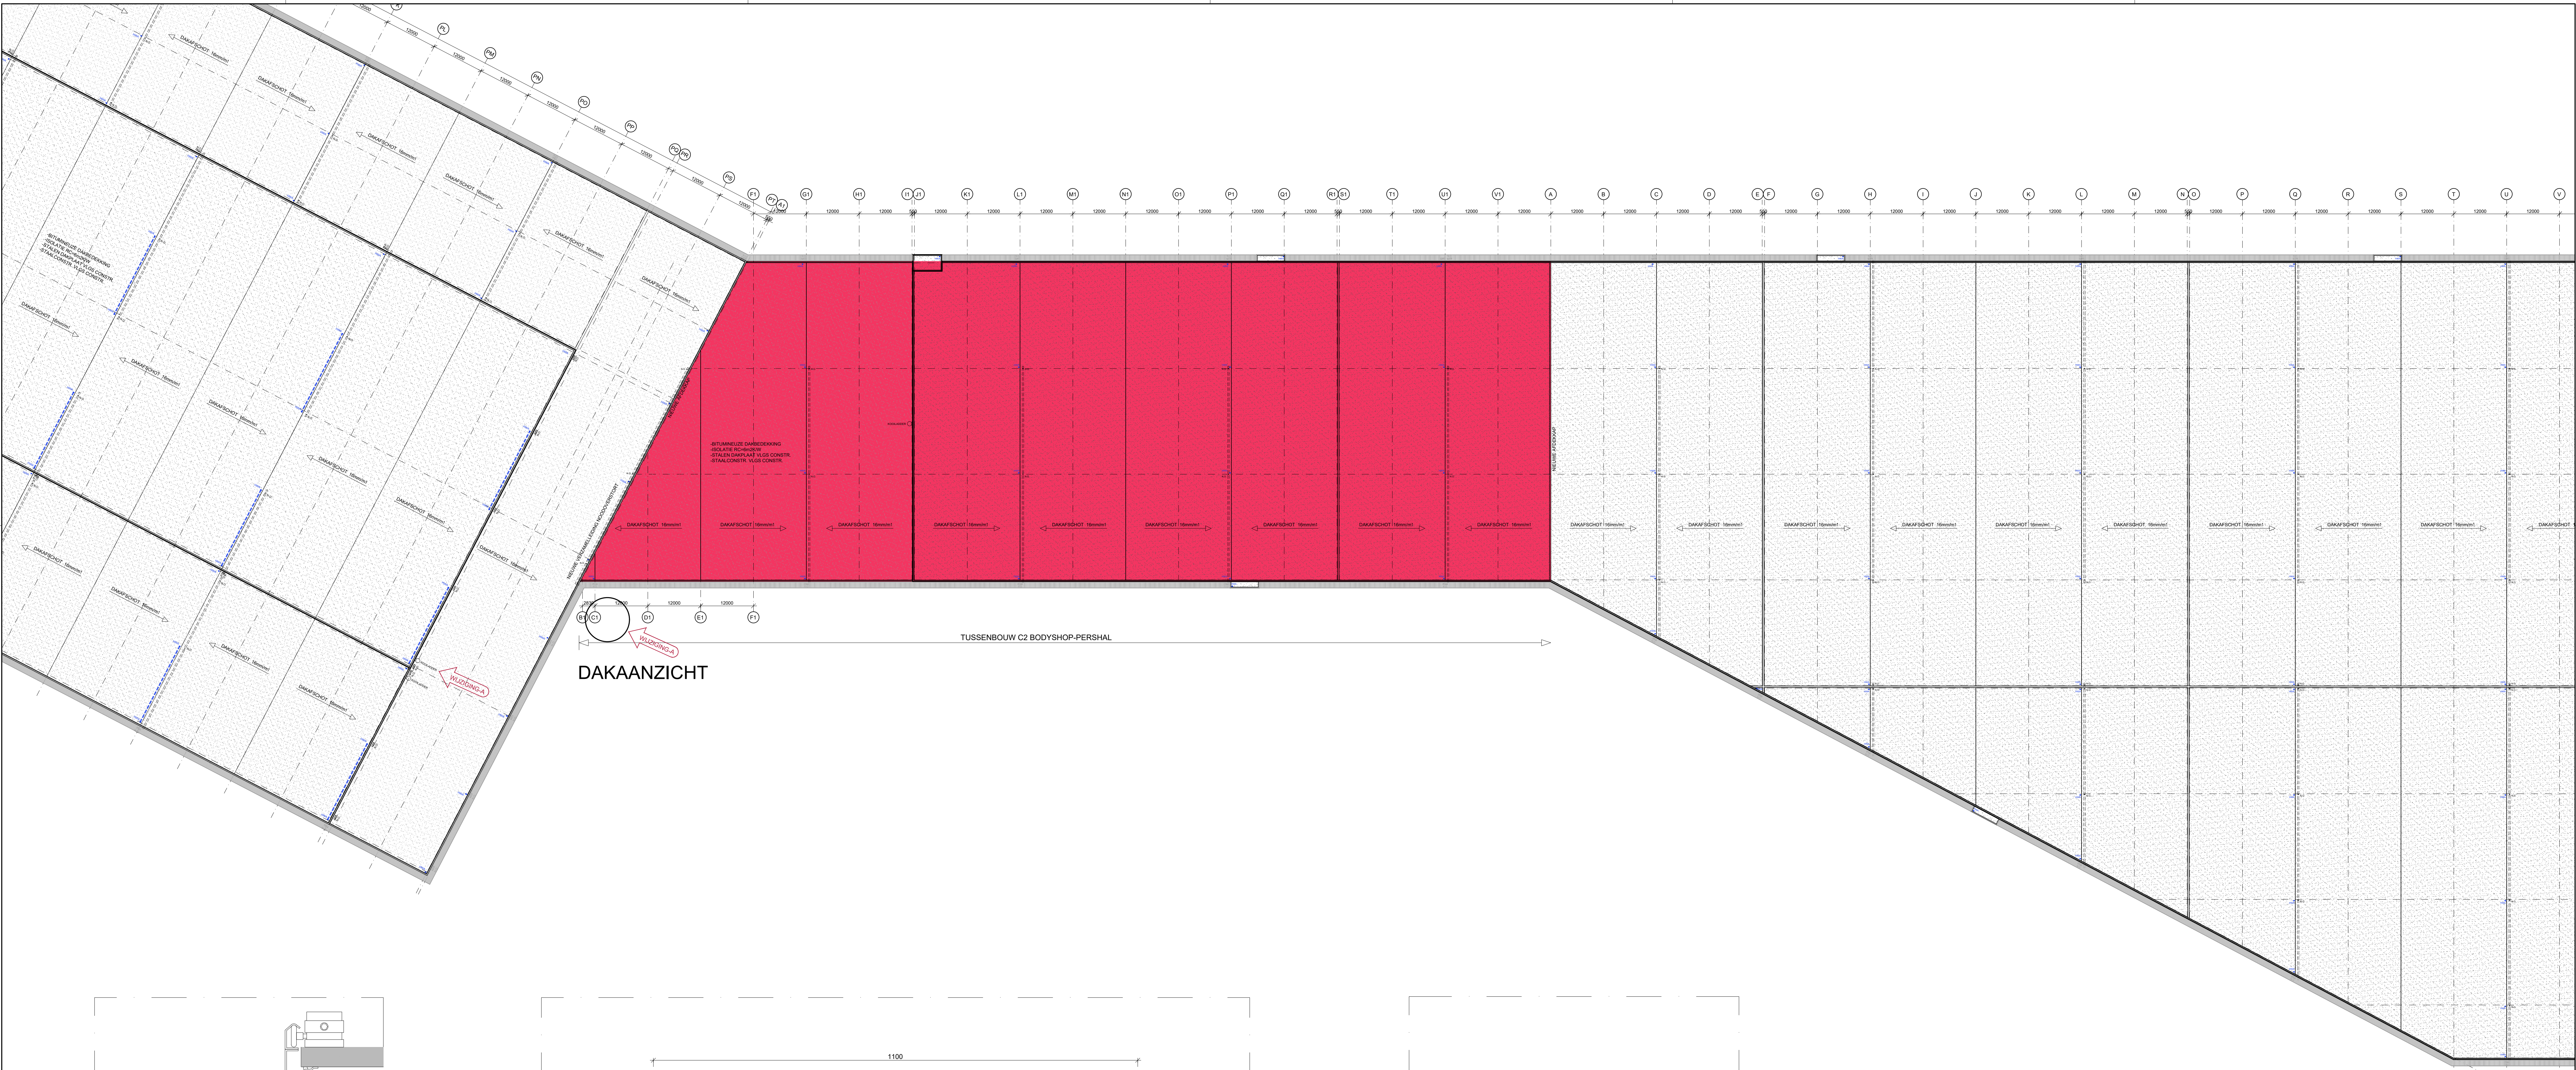


DAKAANZICHT

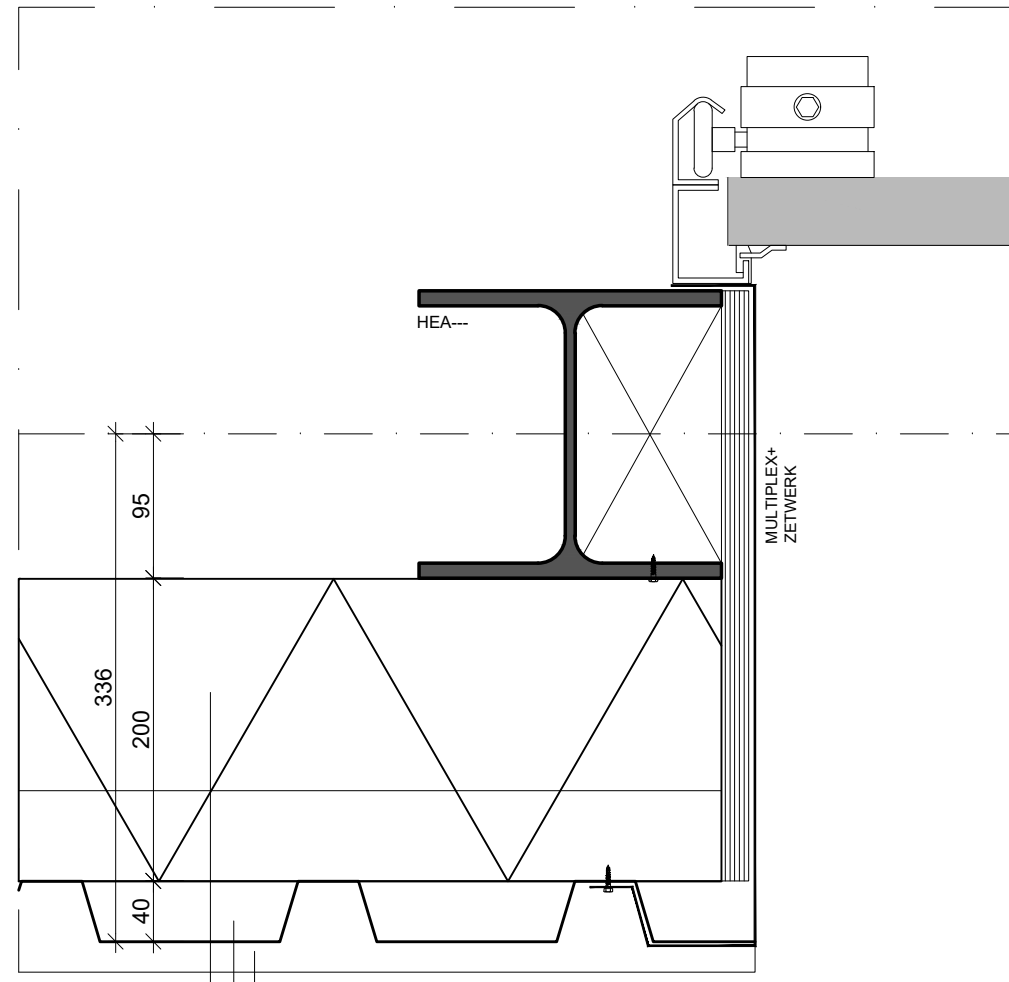


DETAIL H-02

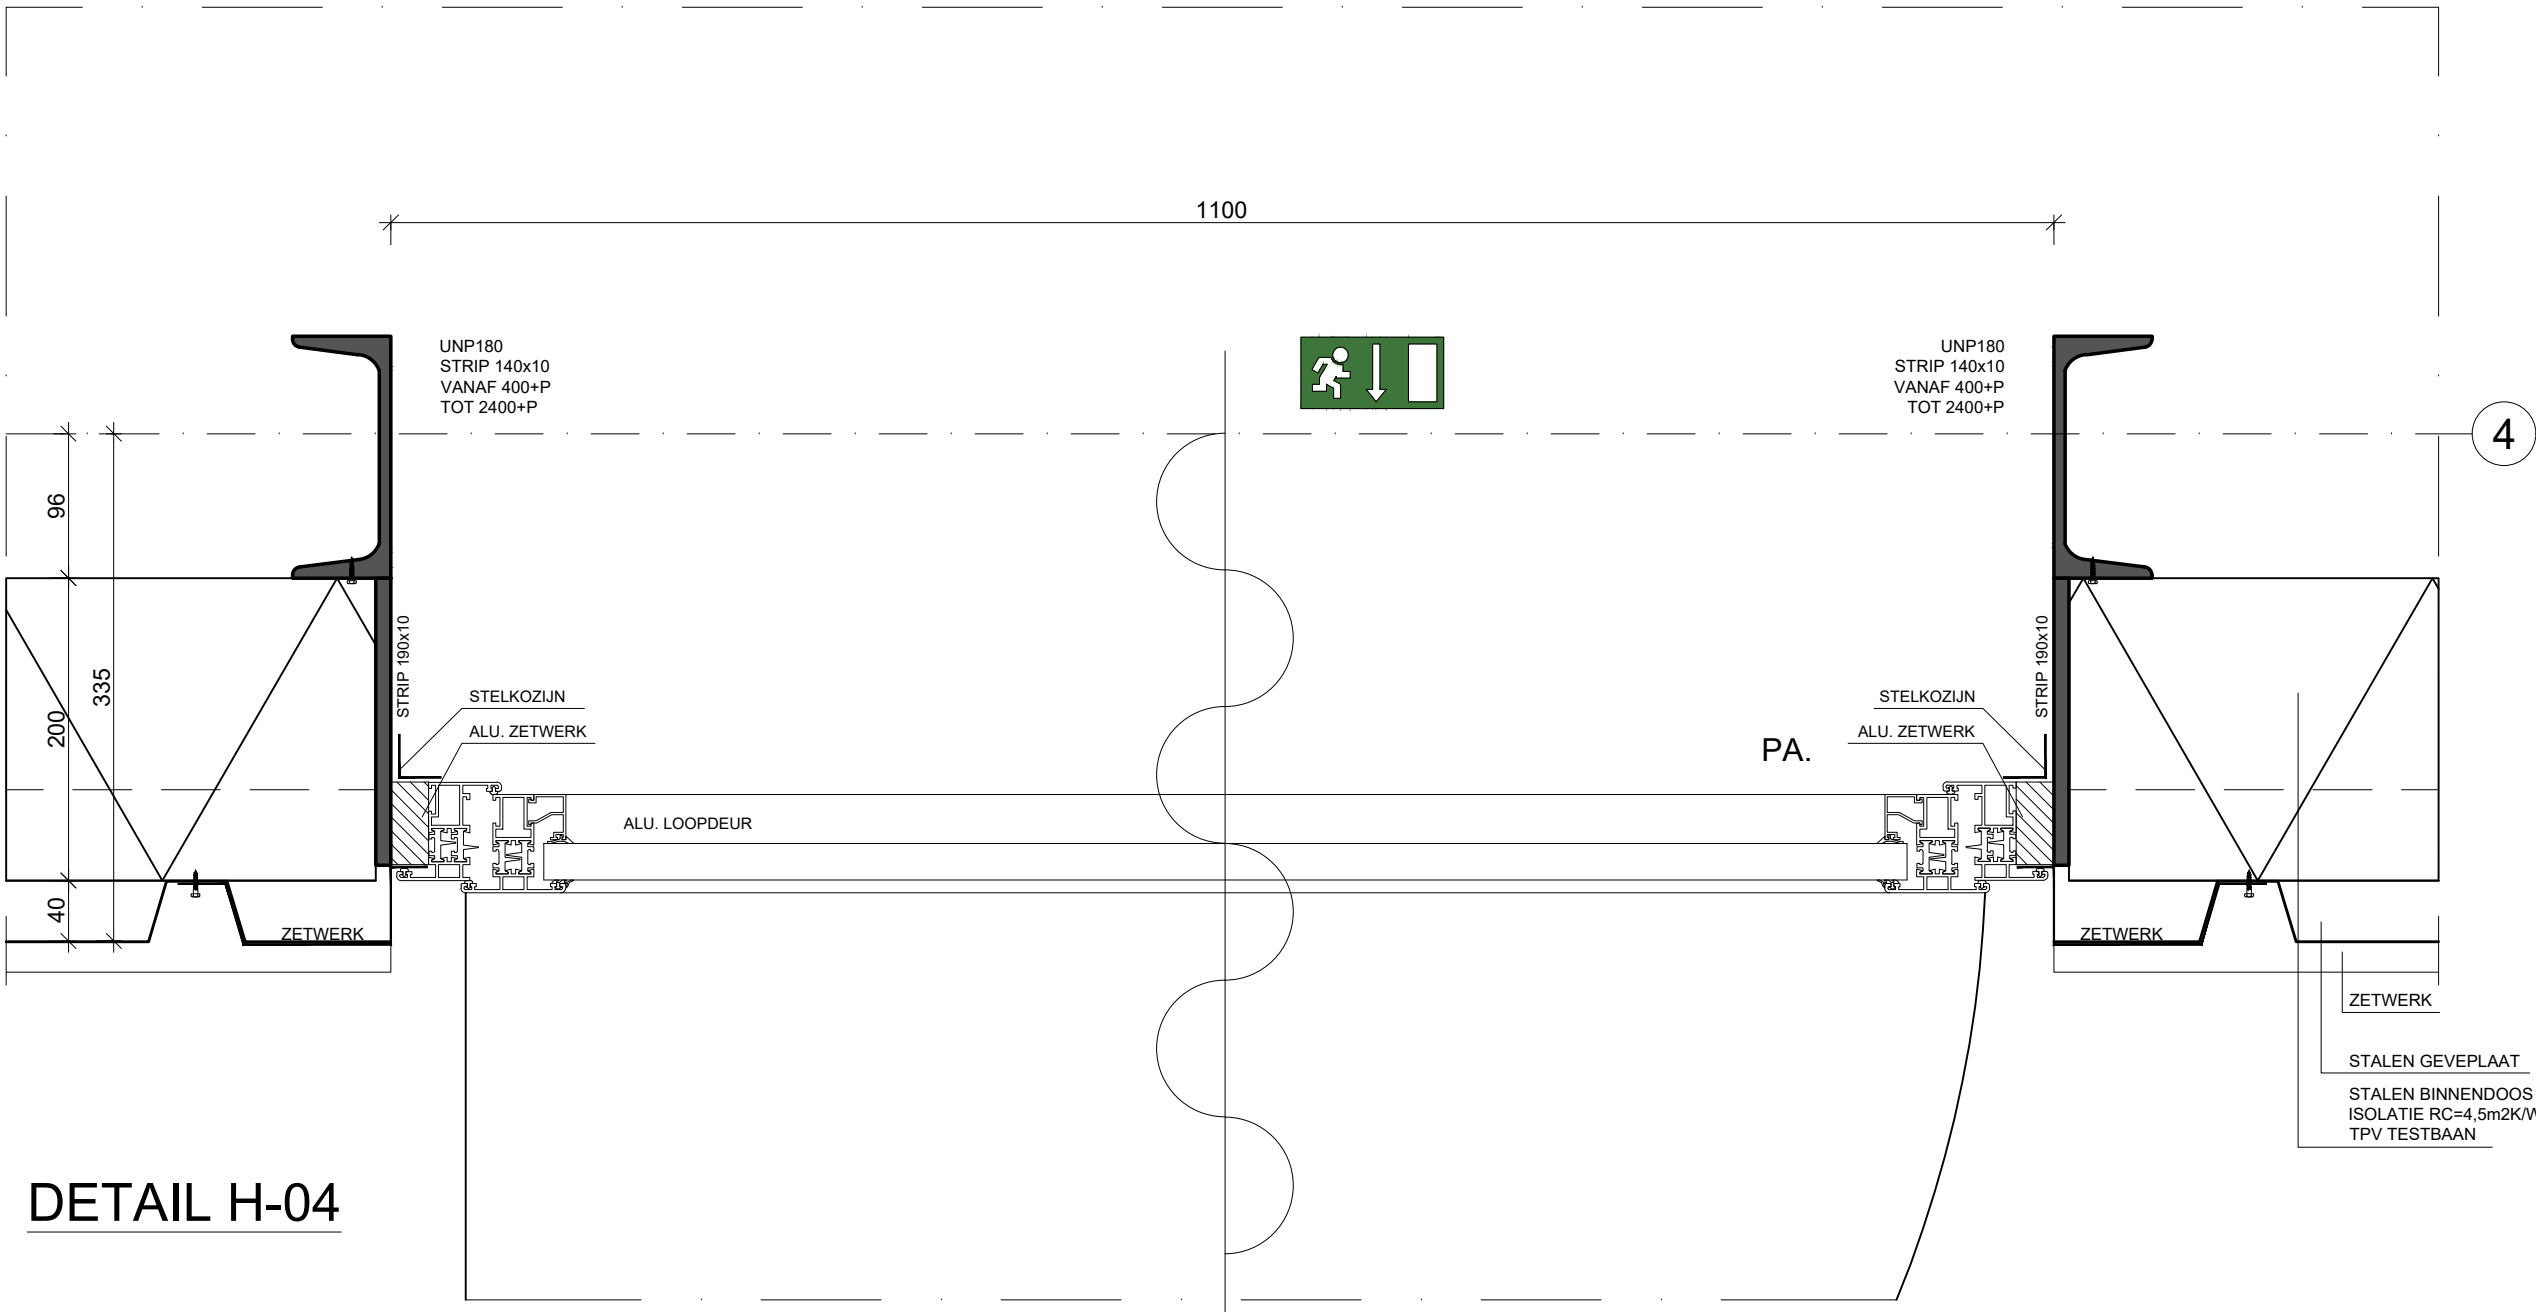


DETAIL H-04

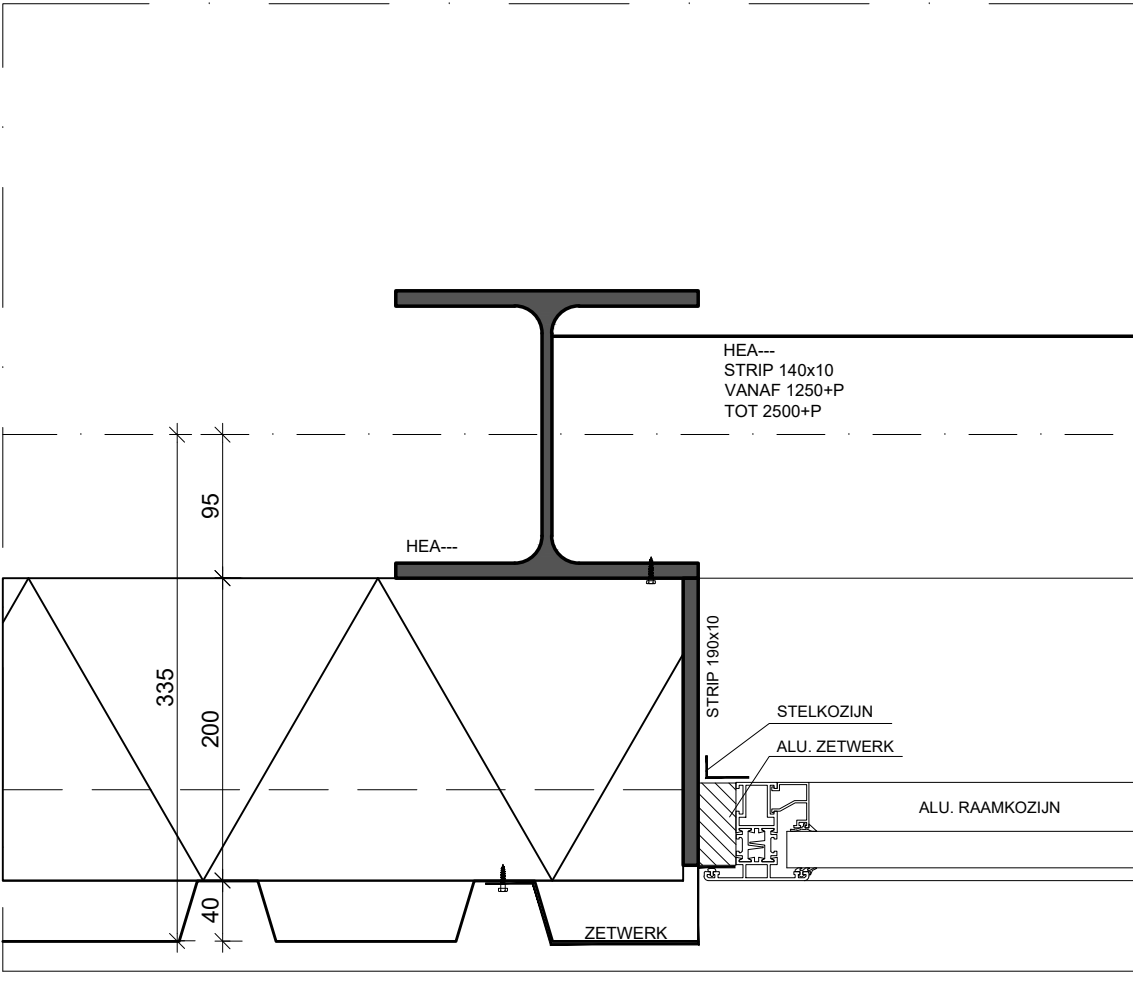

DETAIL H-05

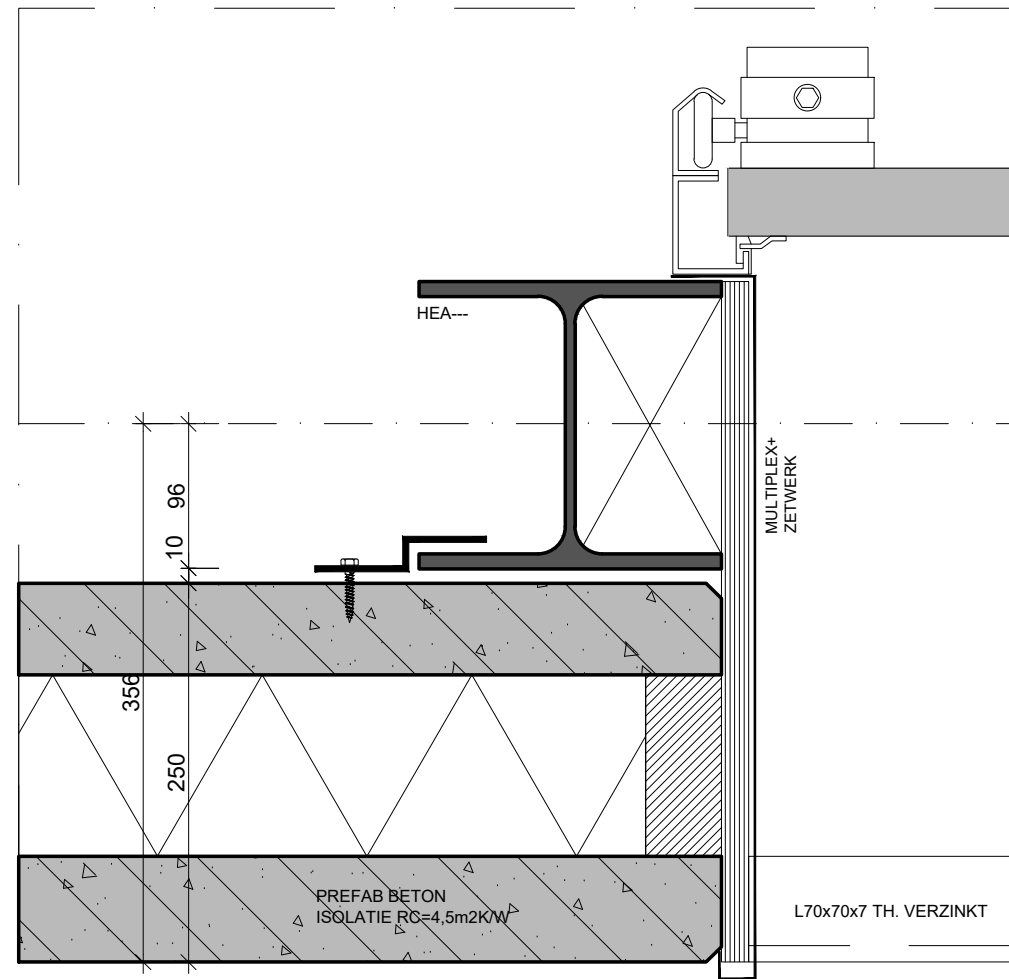

DETAIL H-01

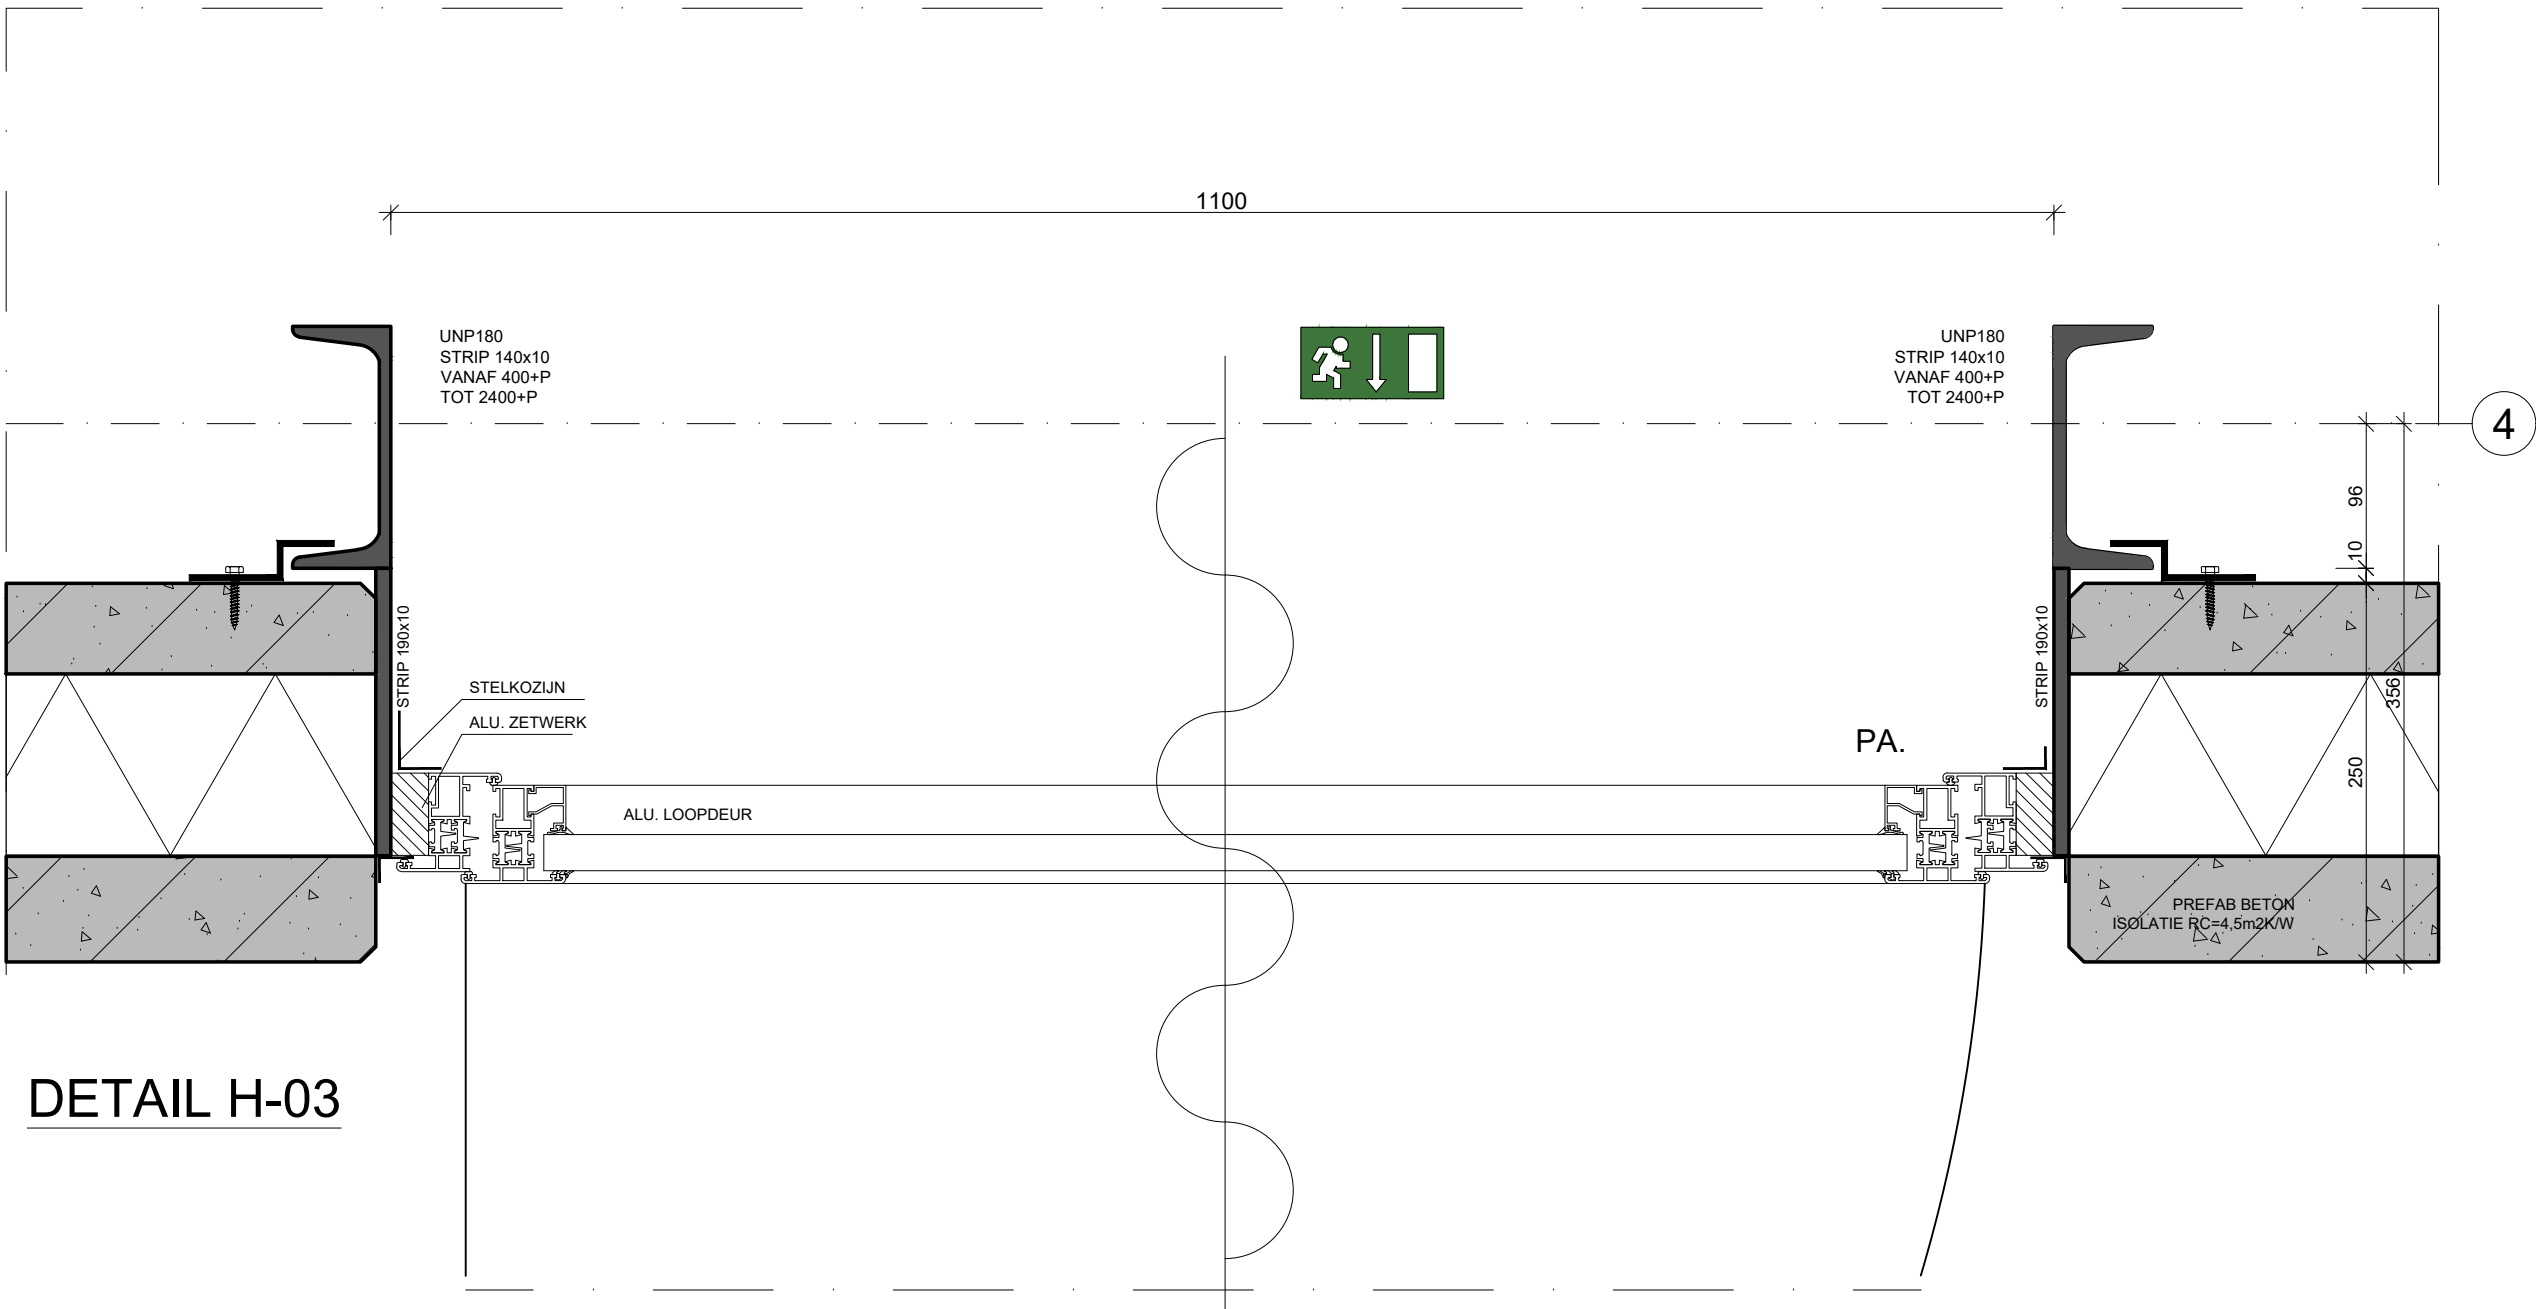

DETAIL H-03