




DAKAZIENSICHT

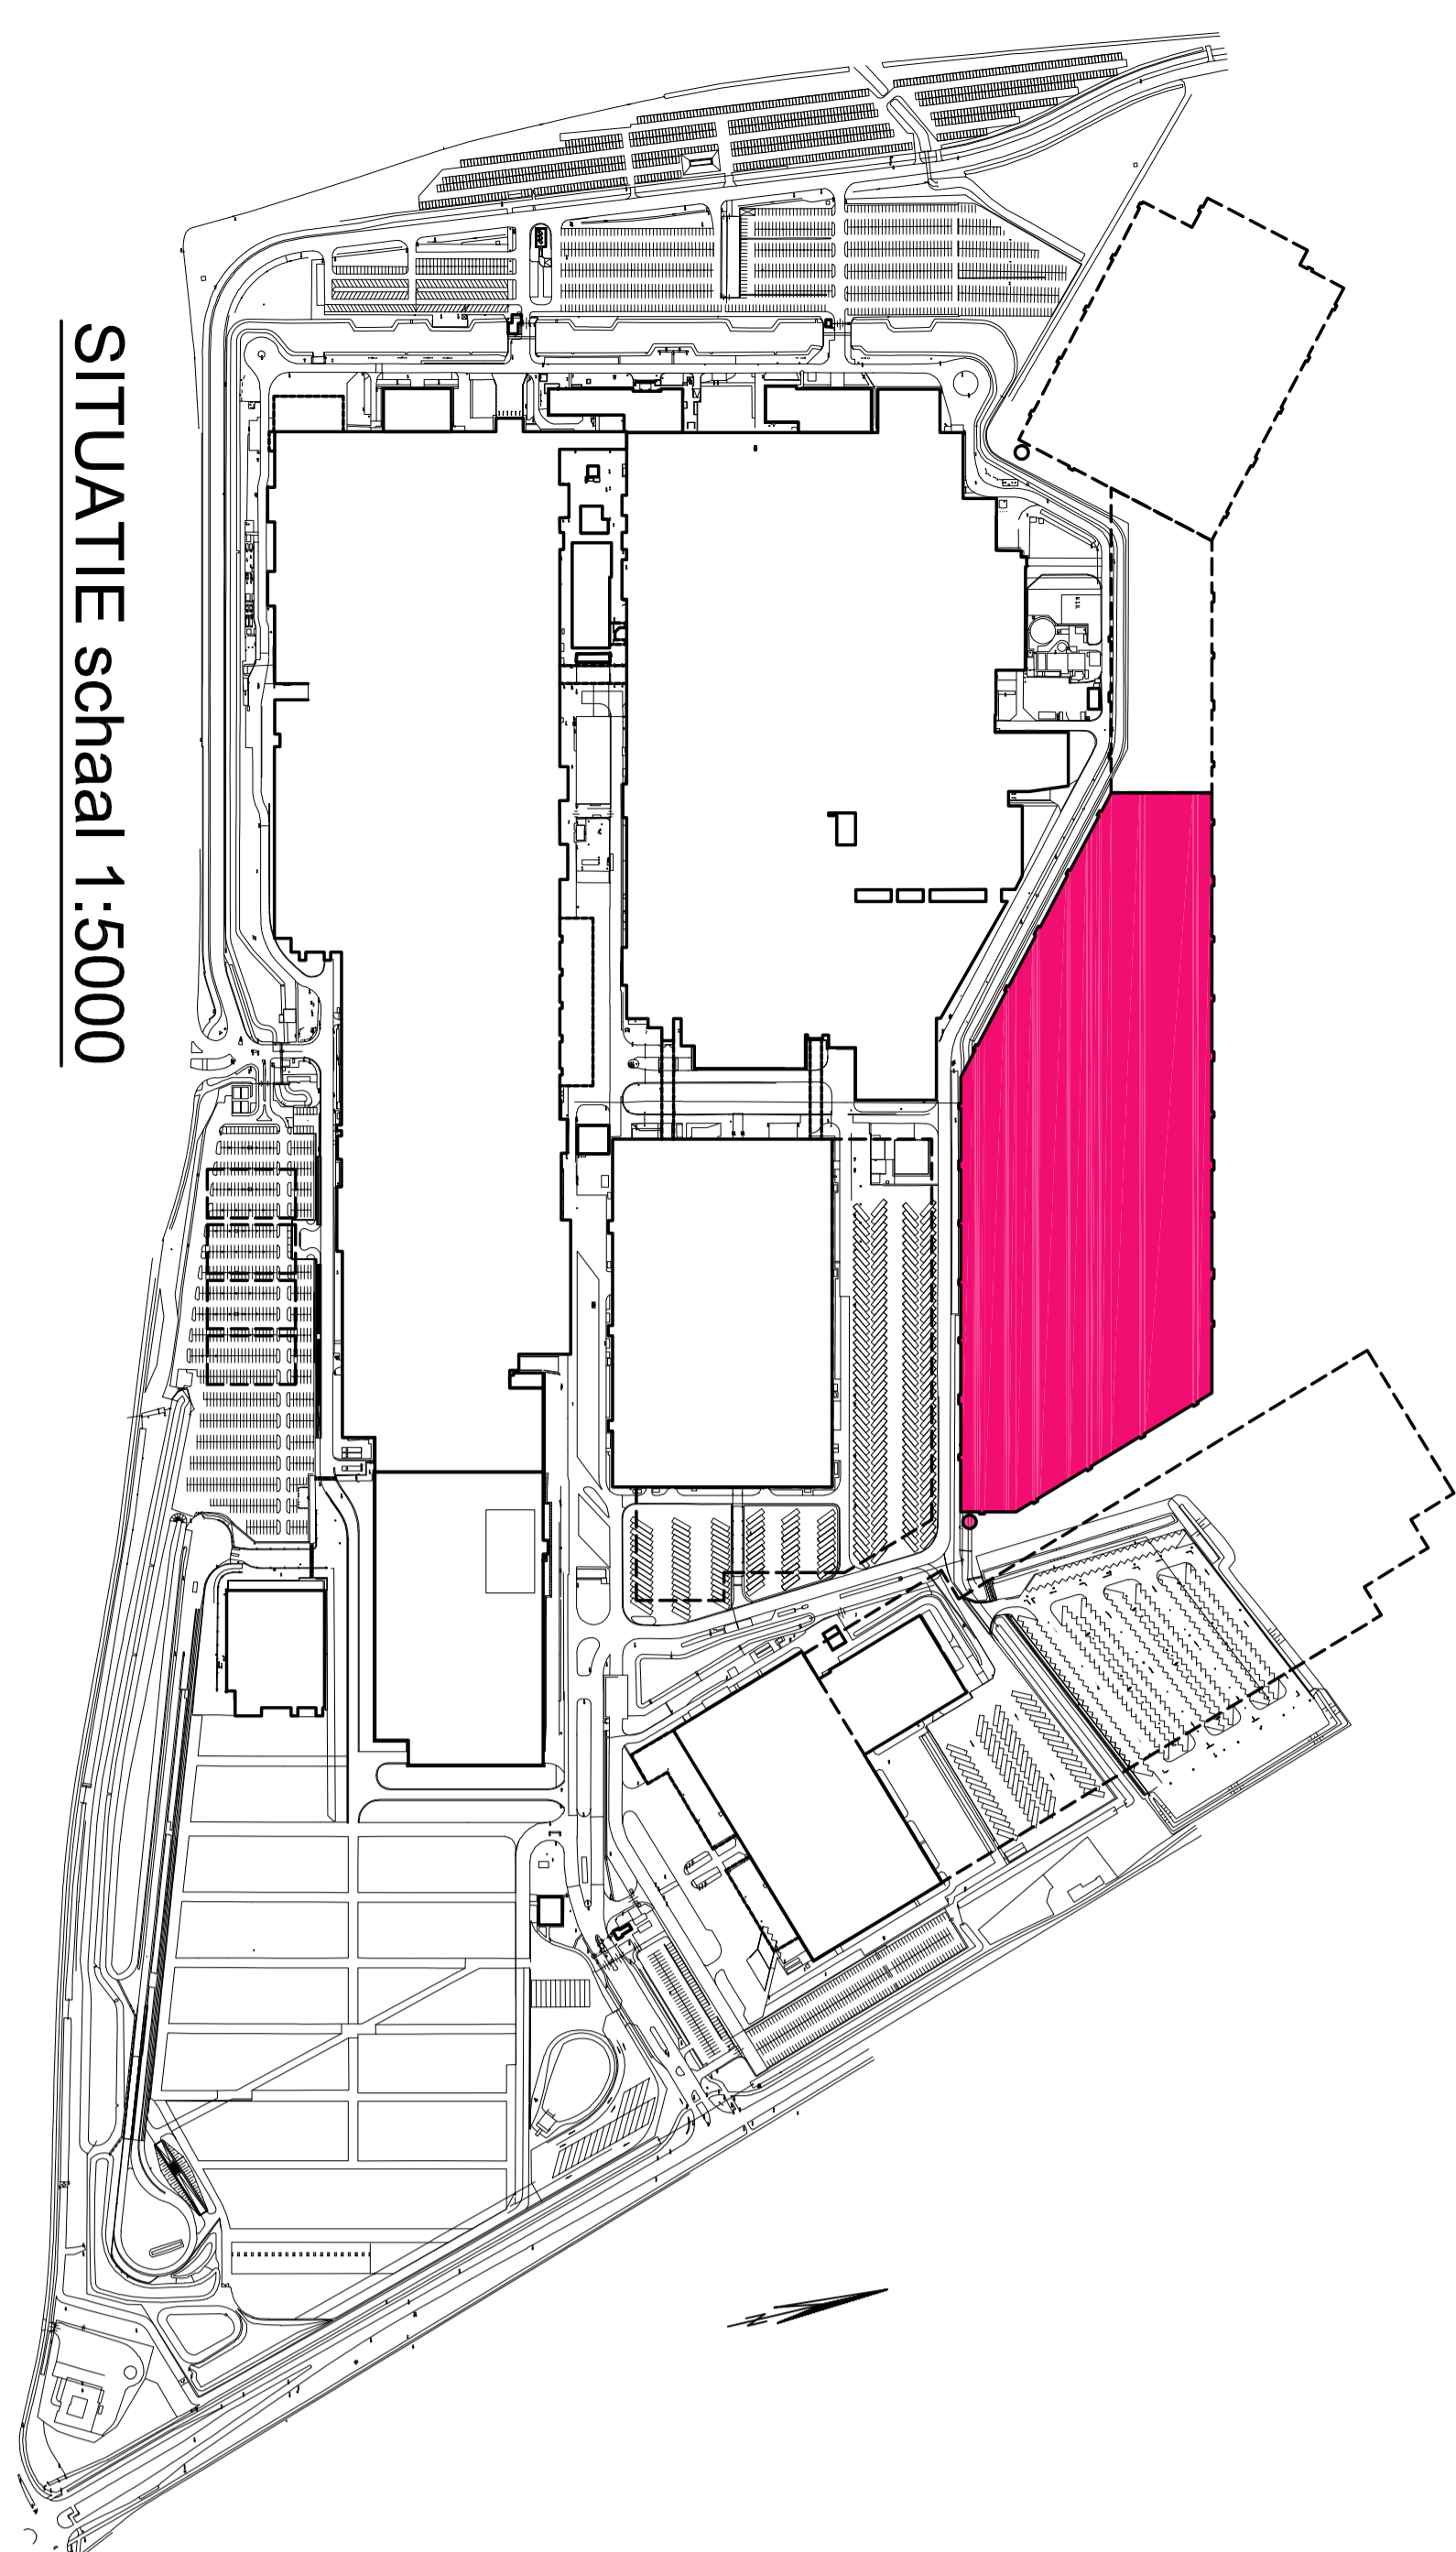


SITUATIE schaal 1:5000

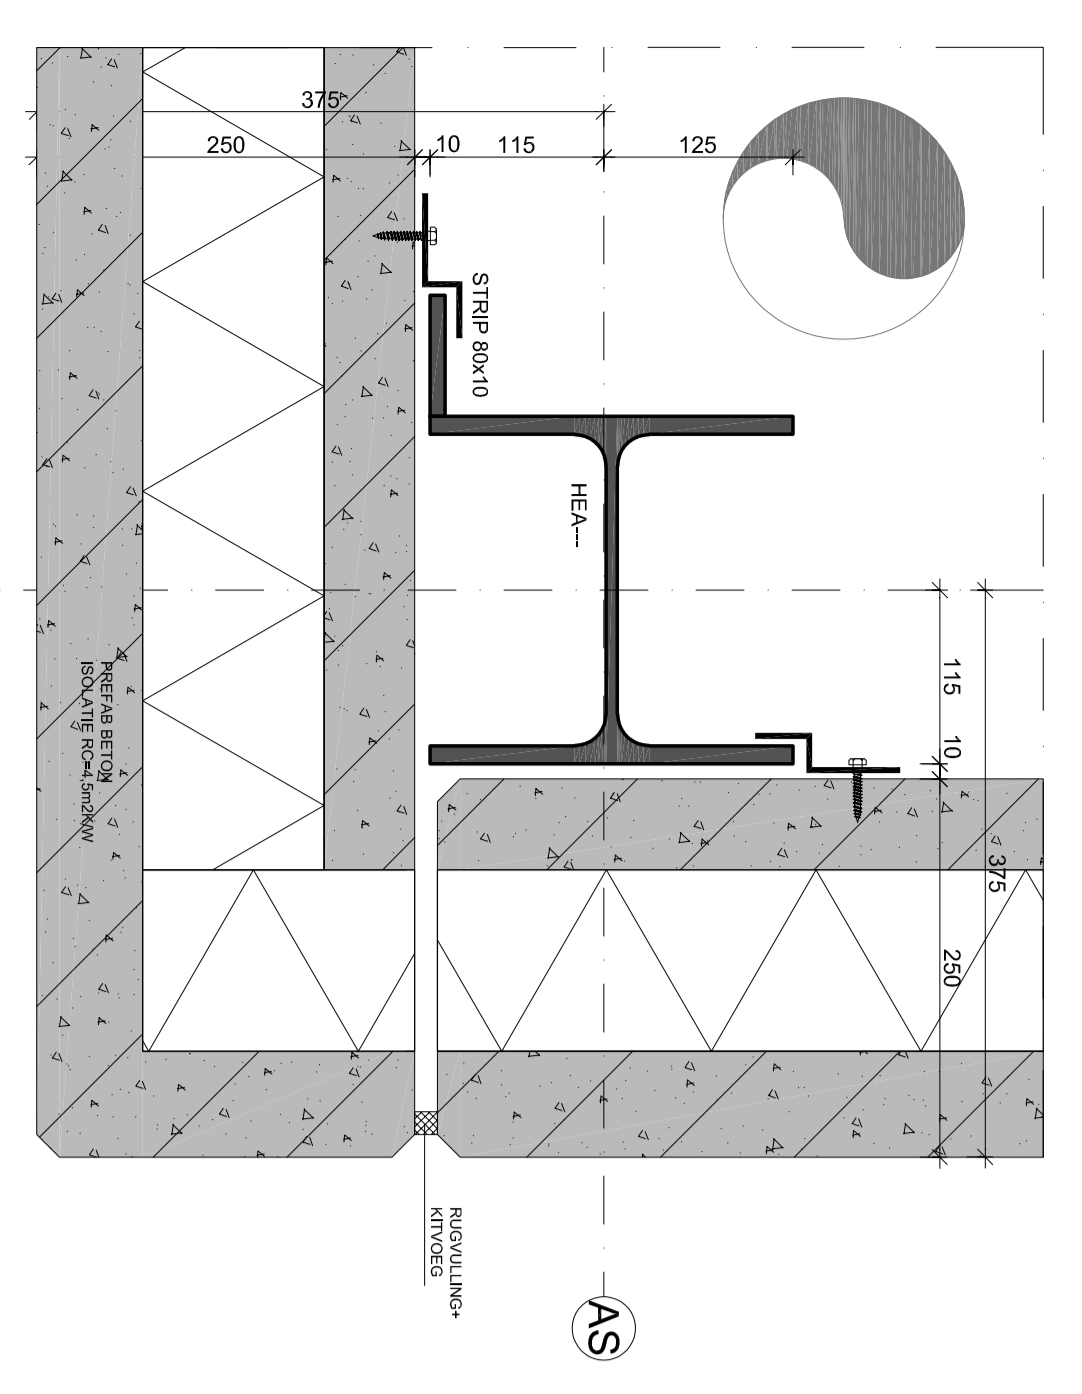


DETAIL H-01

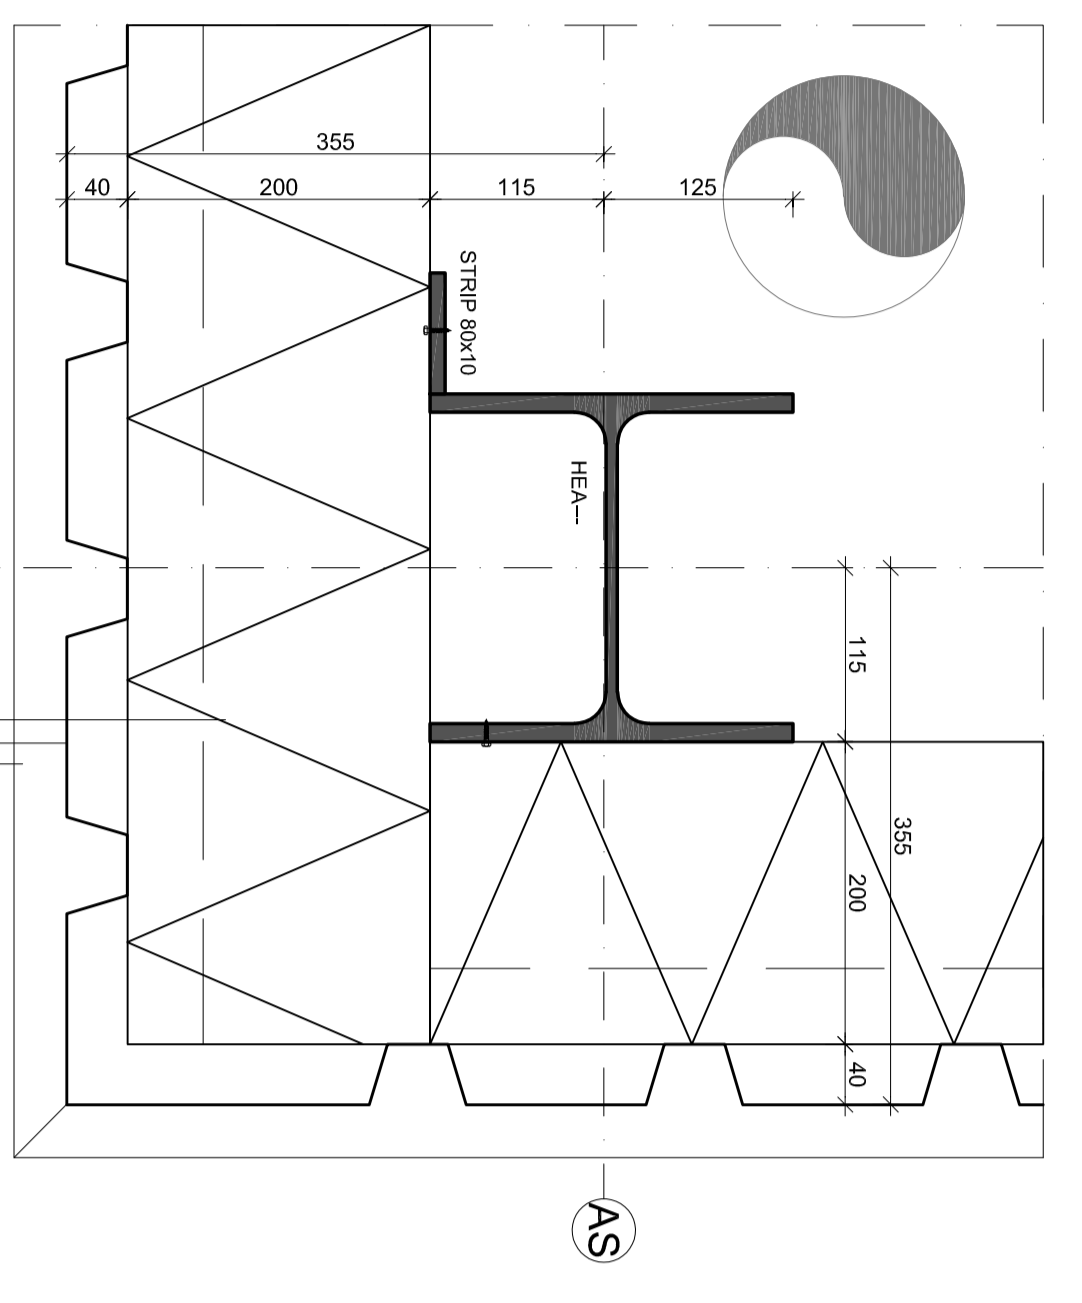


DETAIL H-02

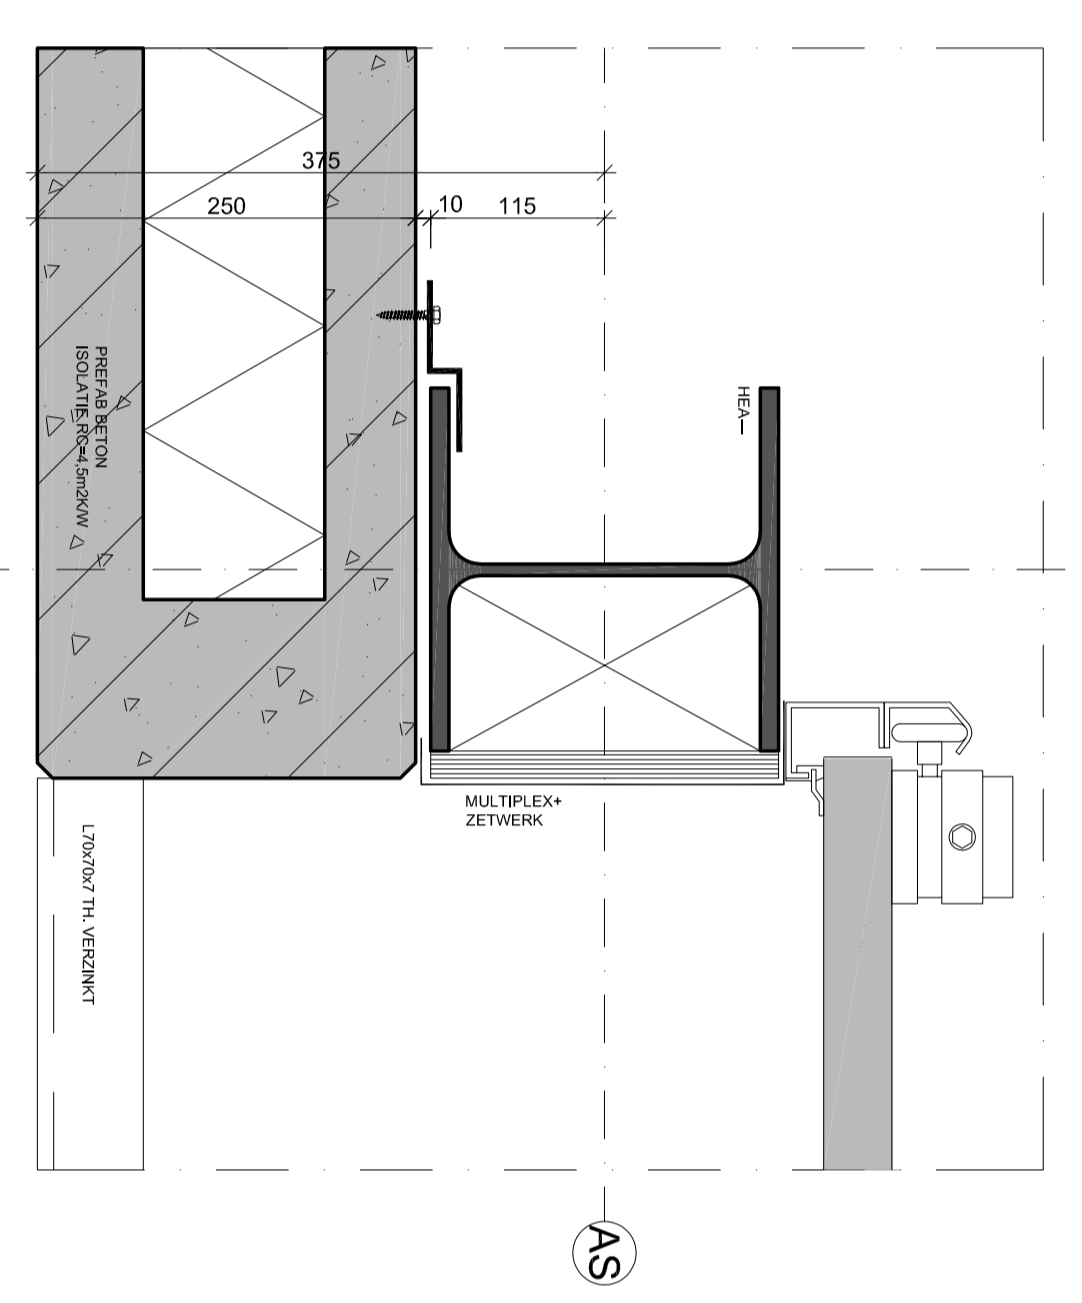

DETAIL H-03

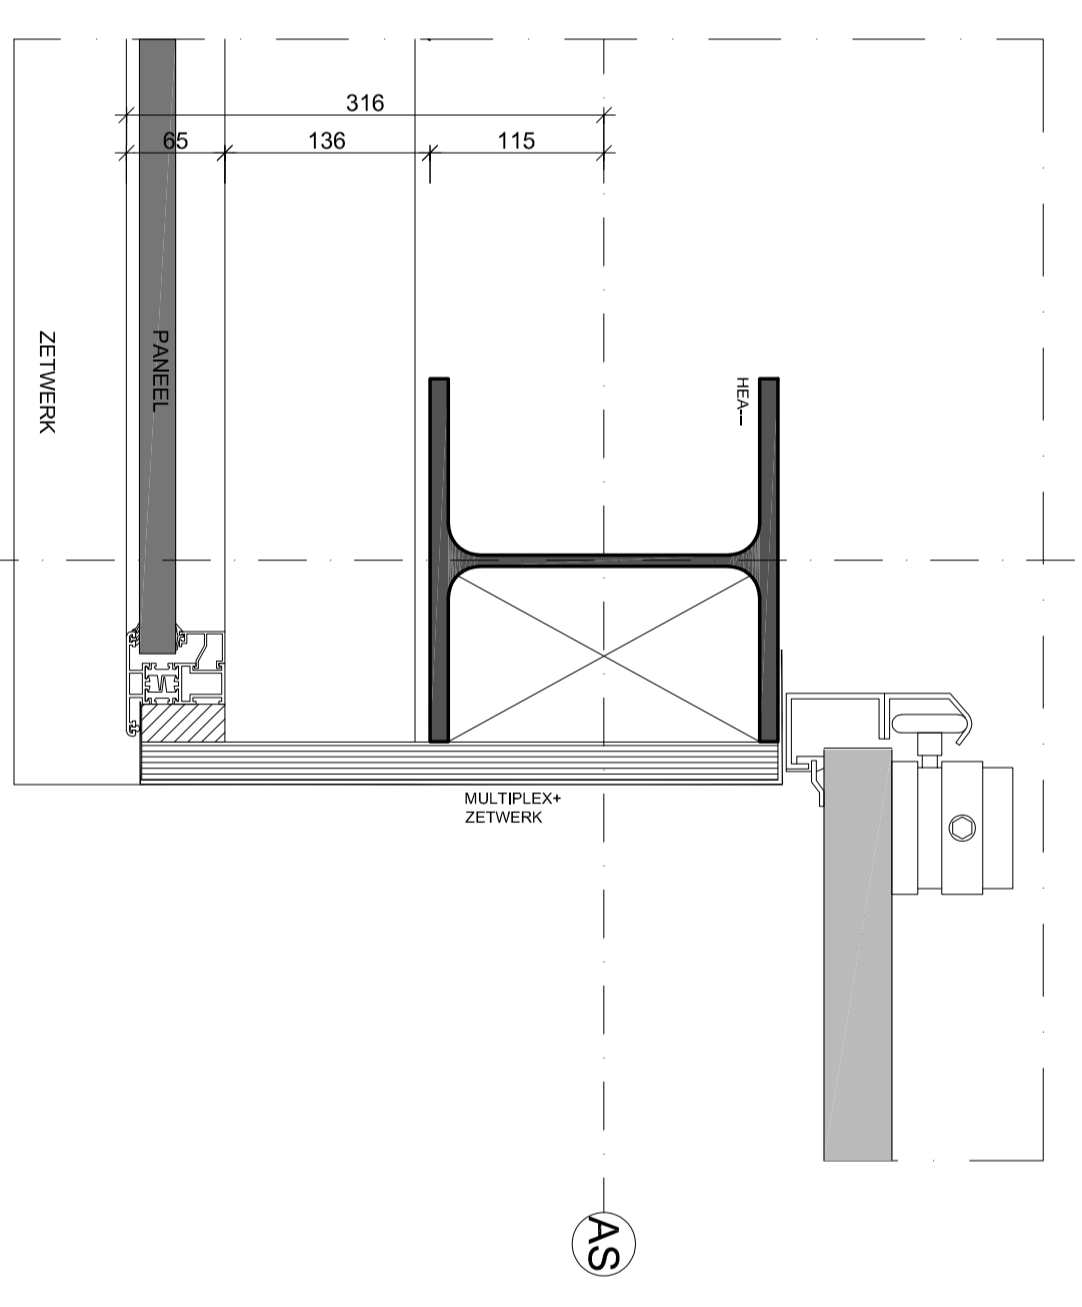

DETAIL H-04

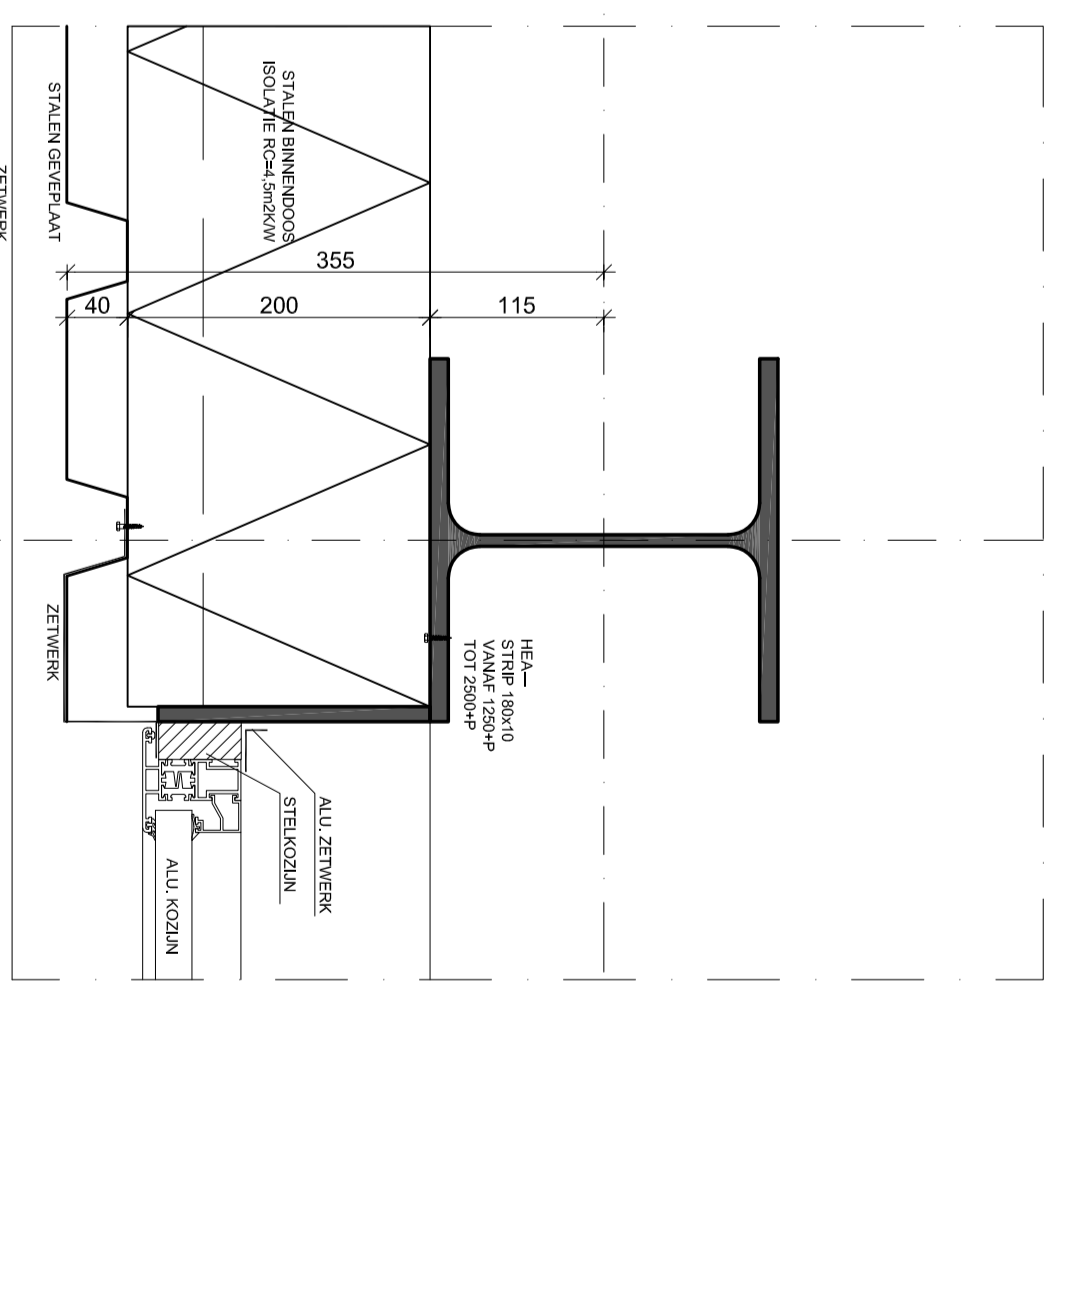

DETAIL H-05

|   |                        |   |                           |   |  |
|---|------------------------|---|---------------------------|---|--|
