
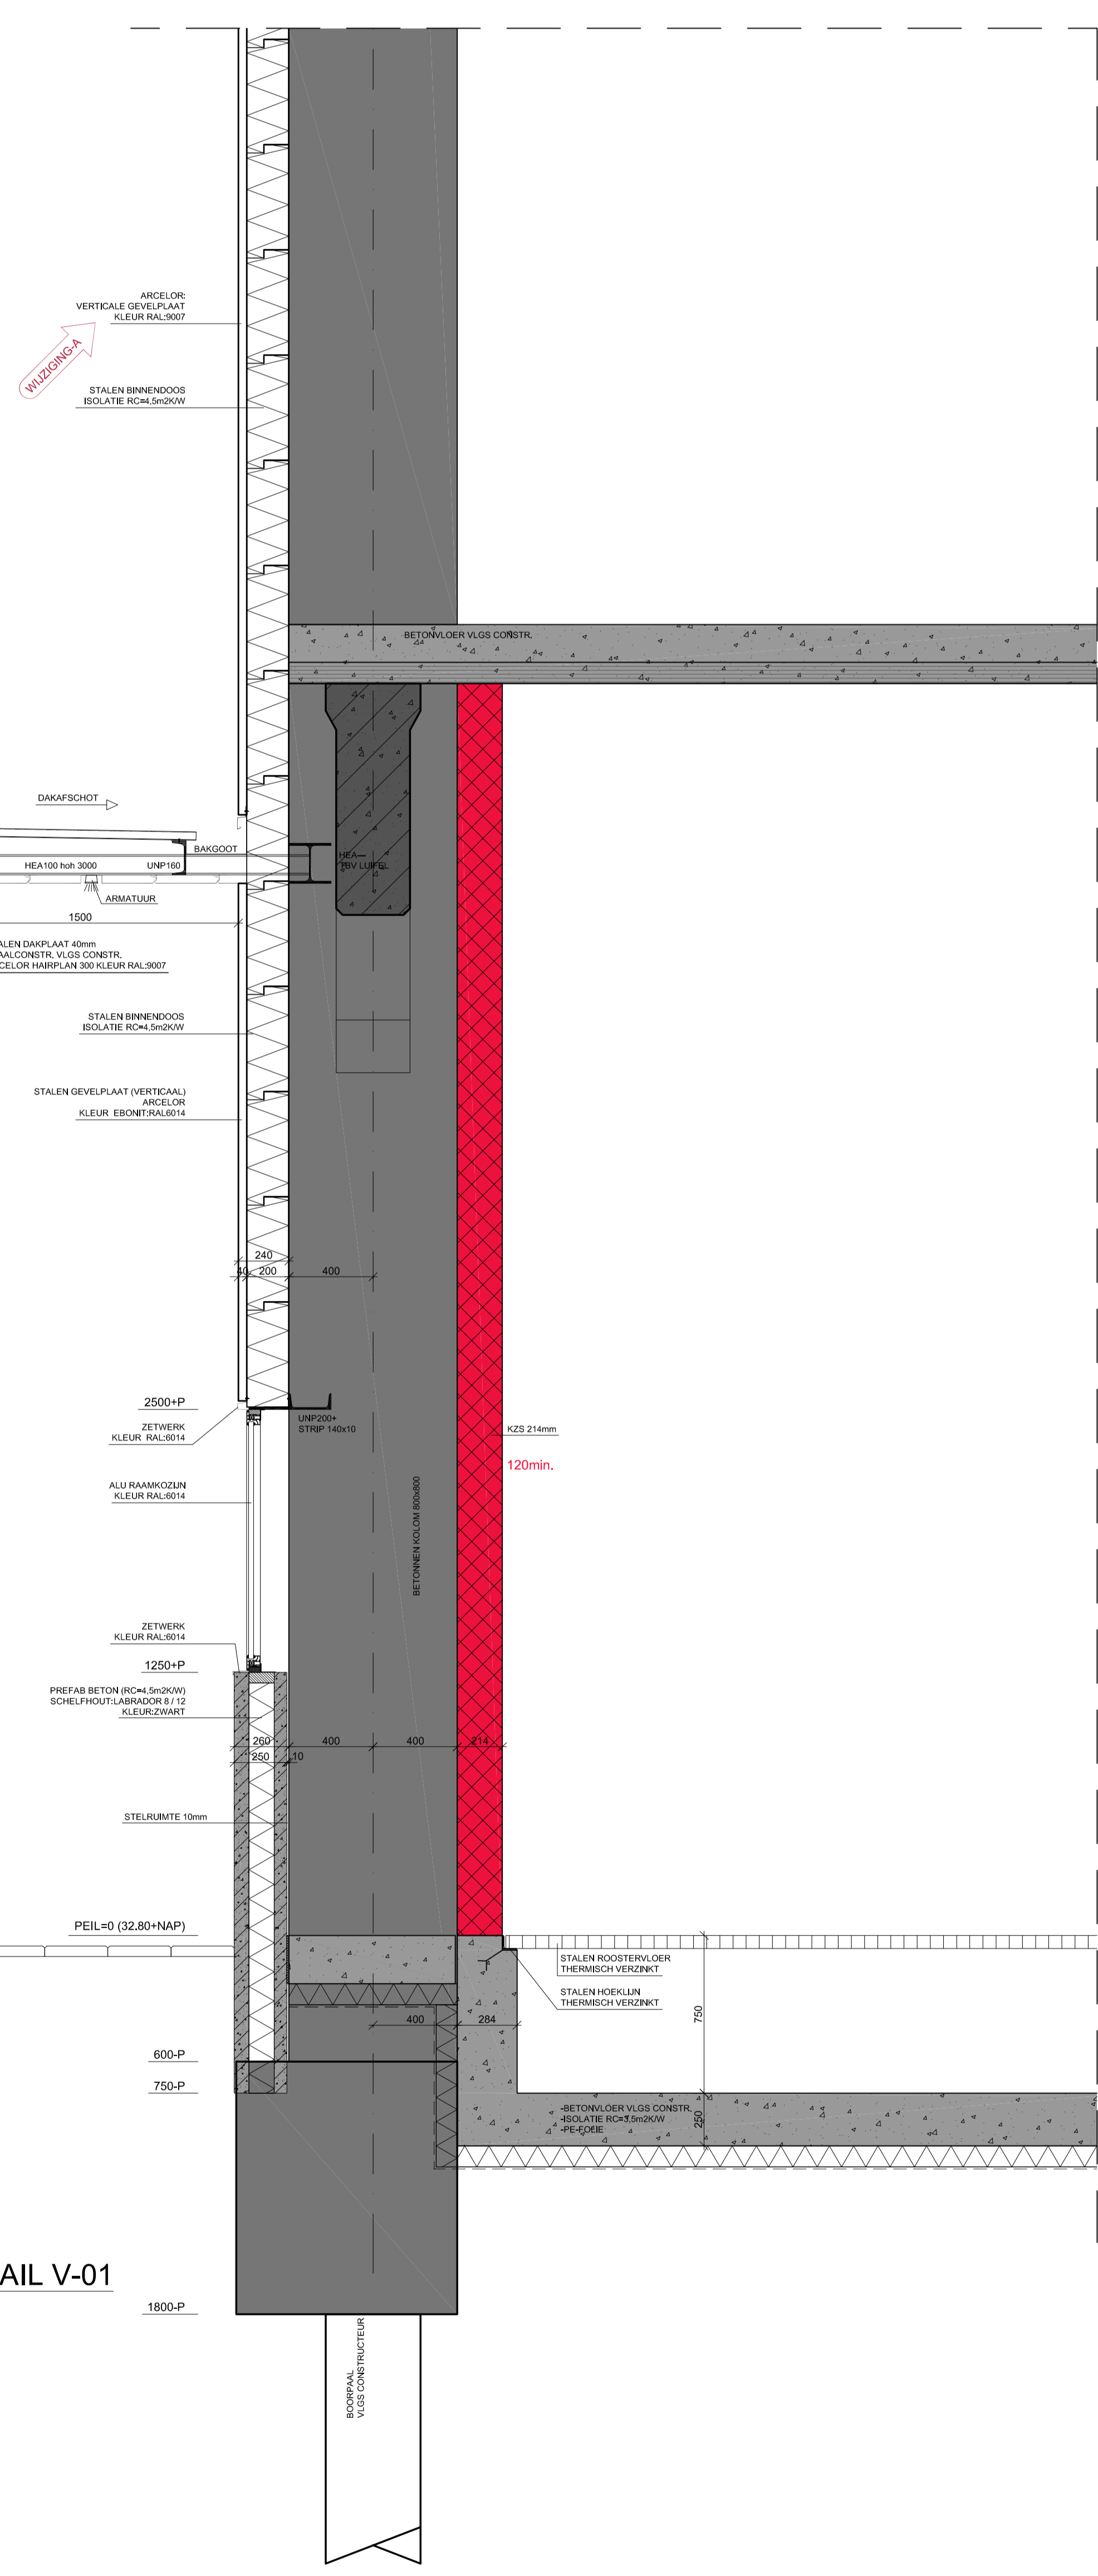



CA

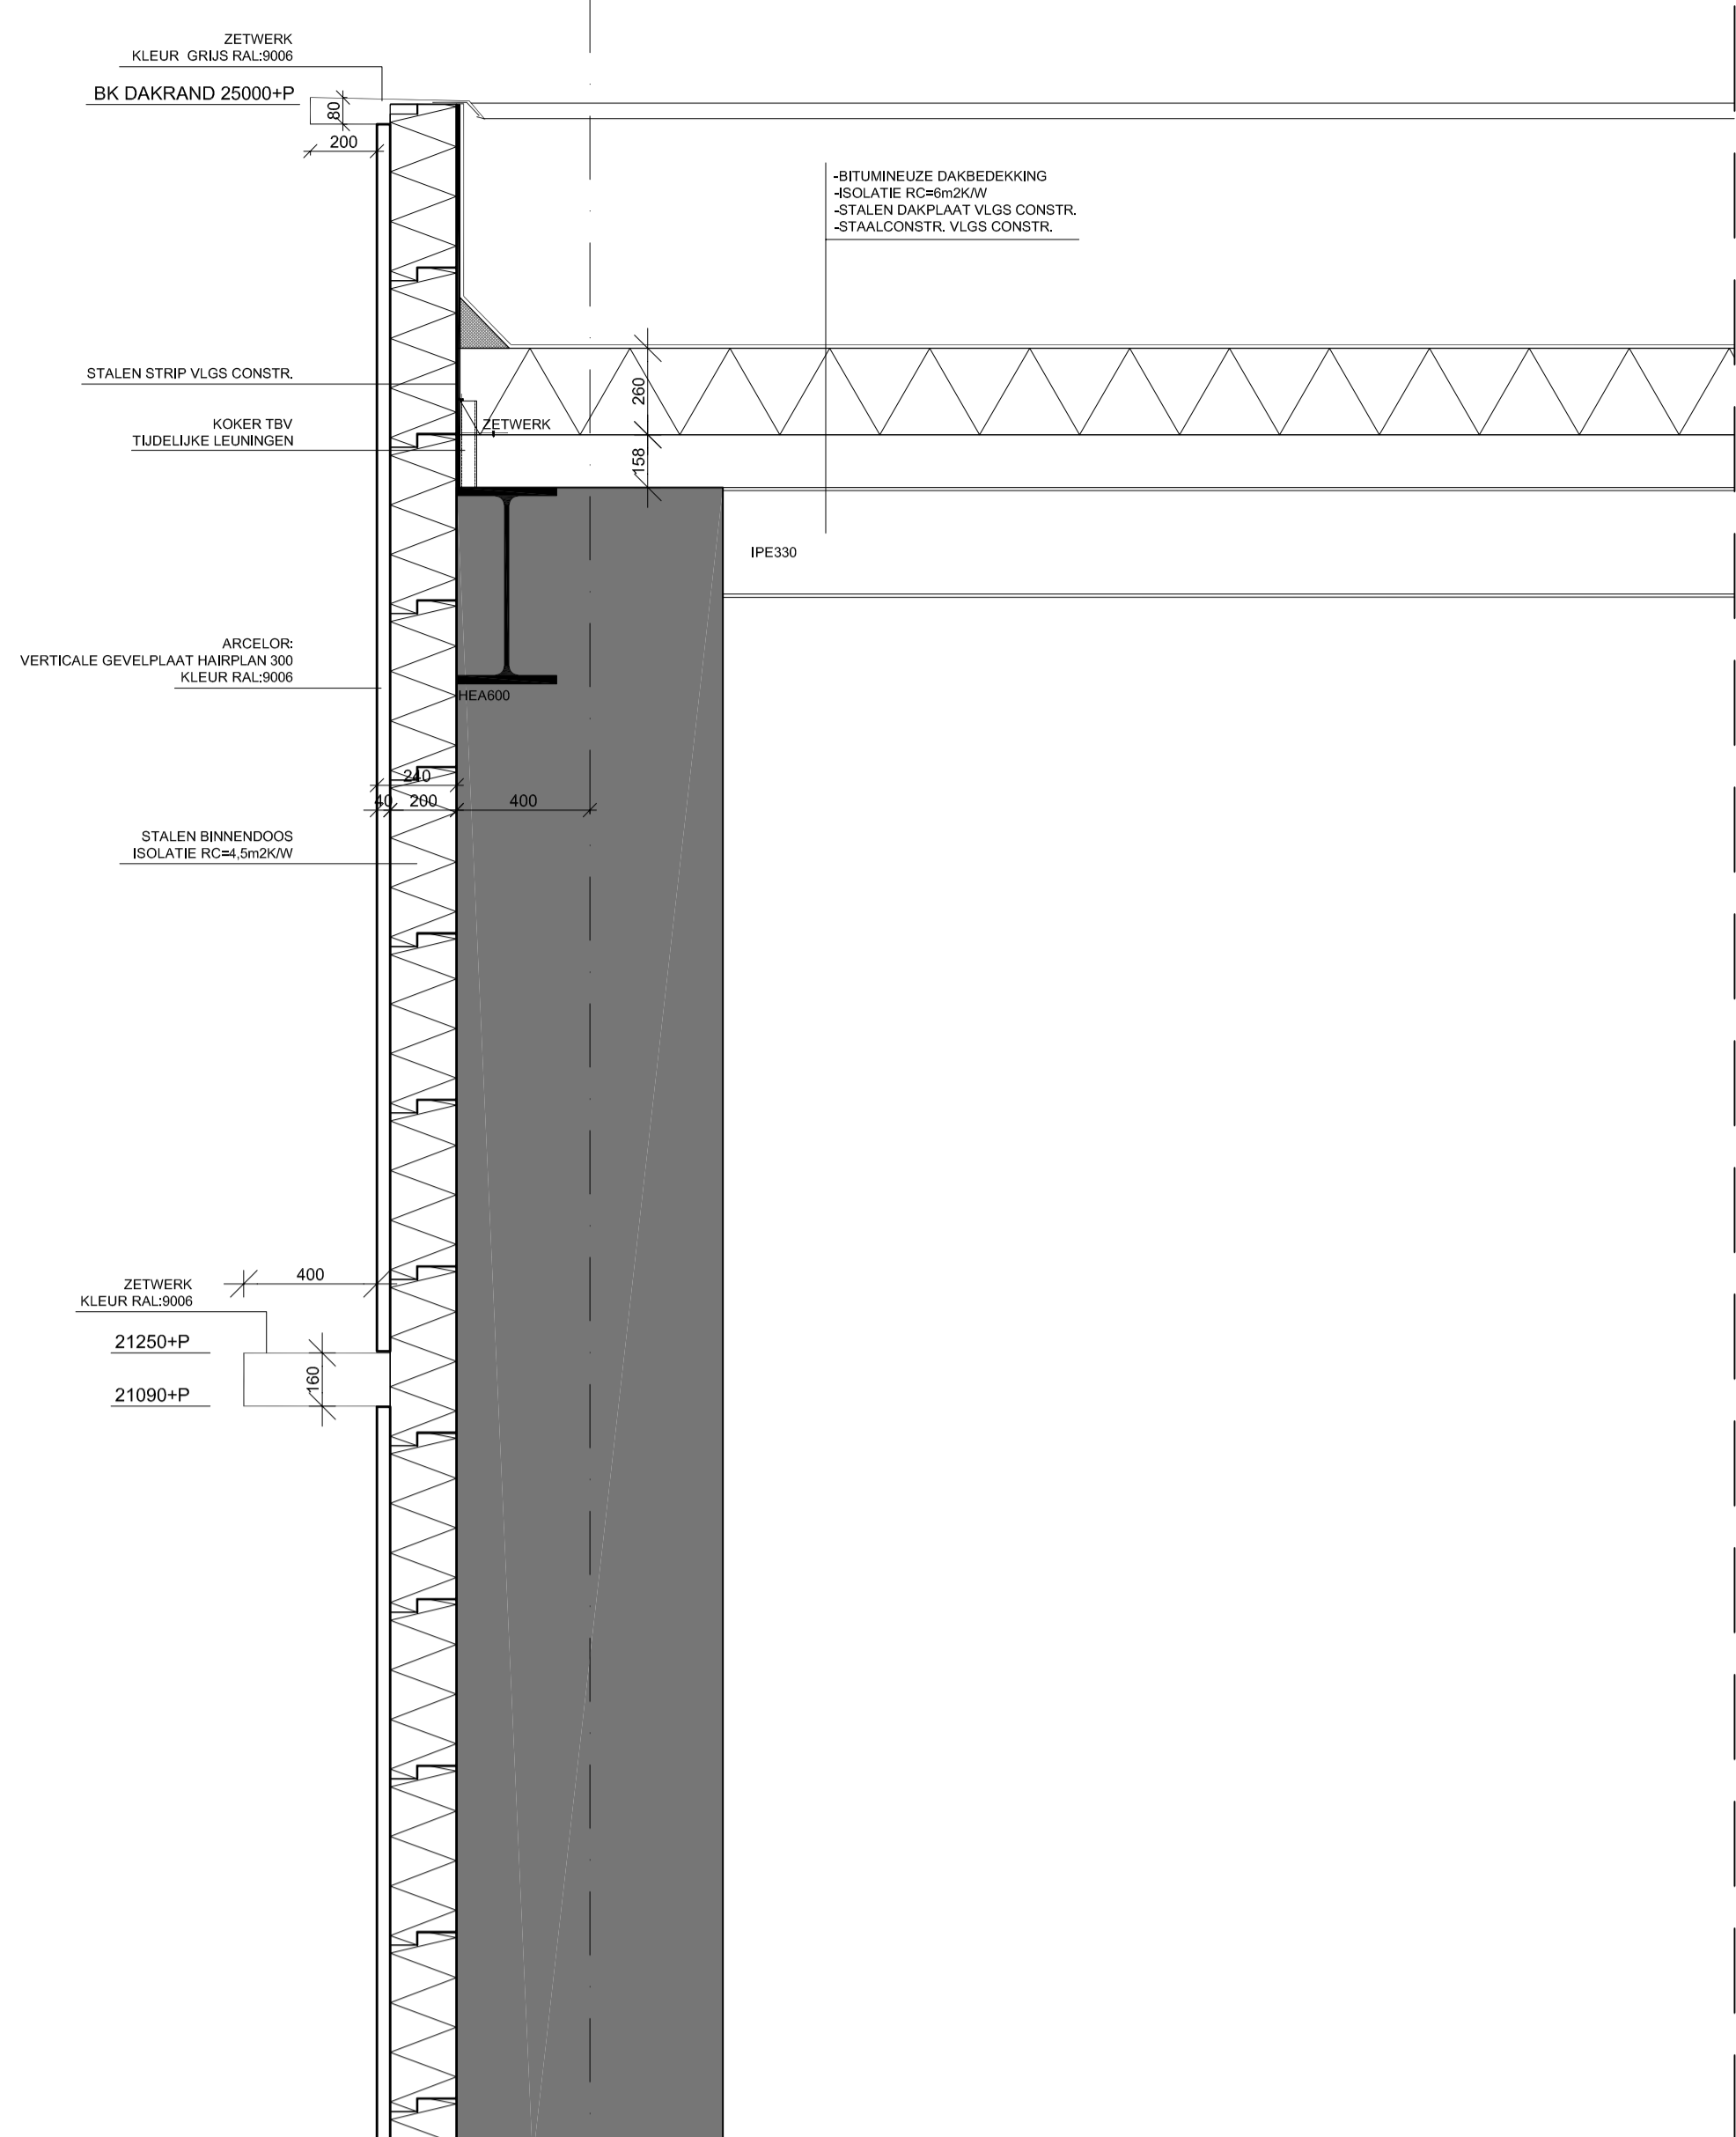

DETAIL V-01

AS

AS

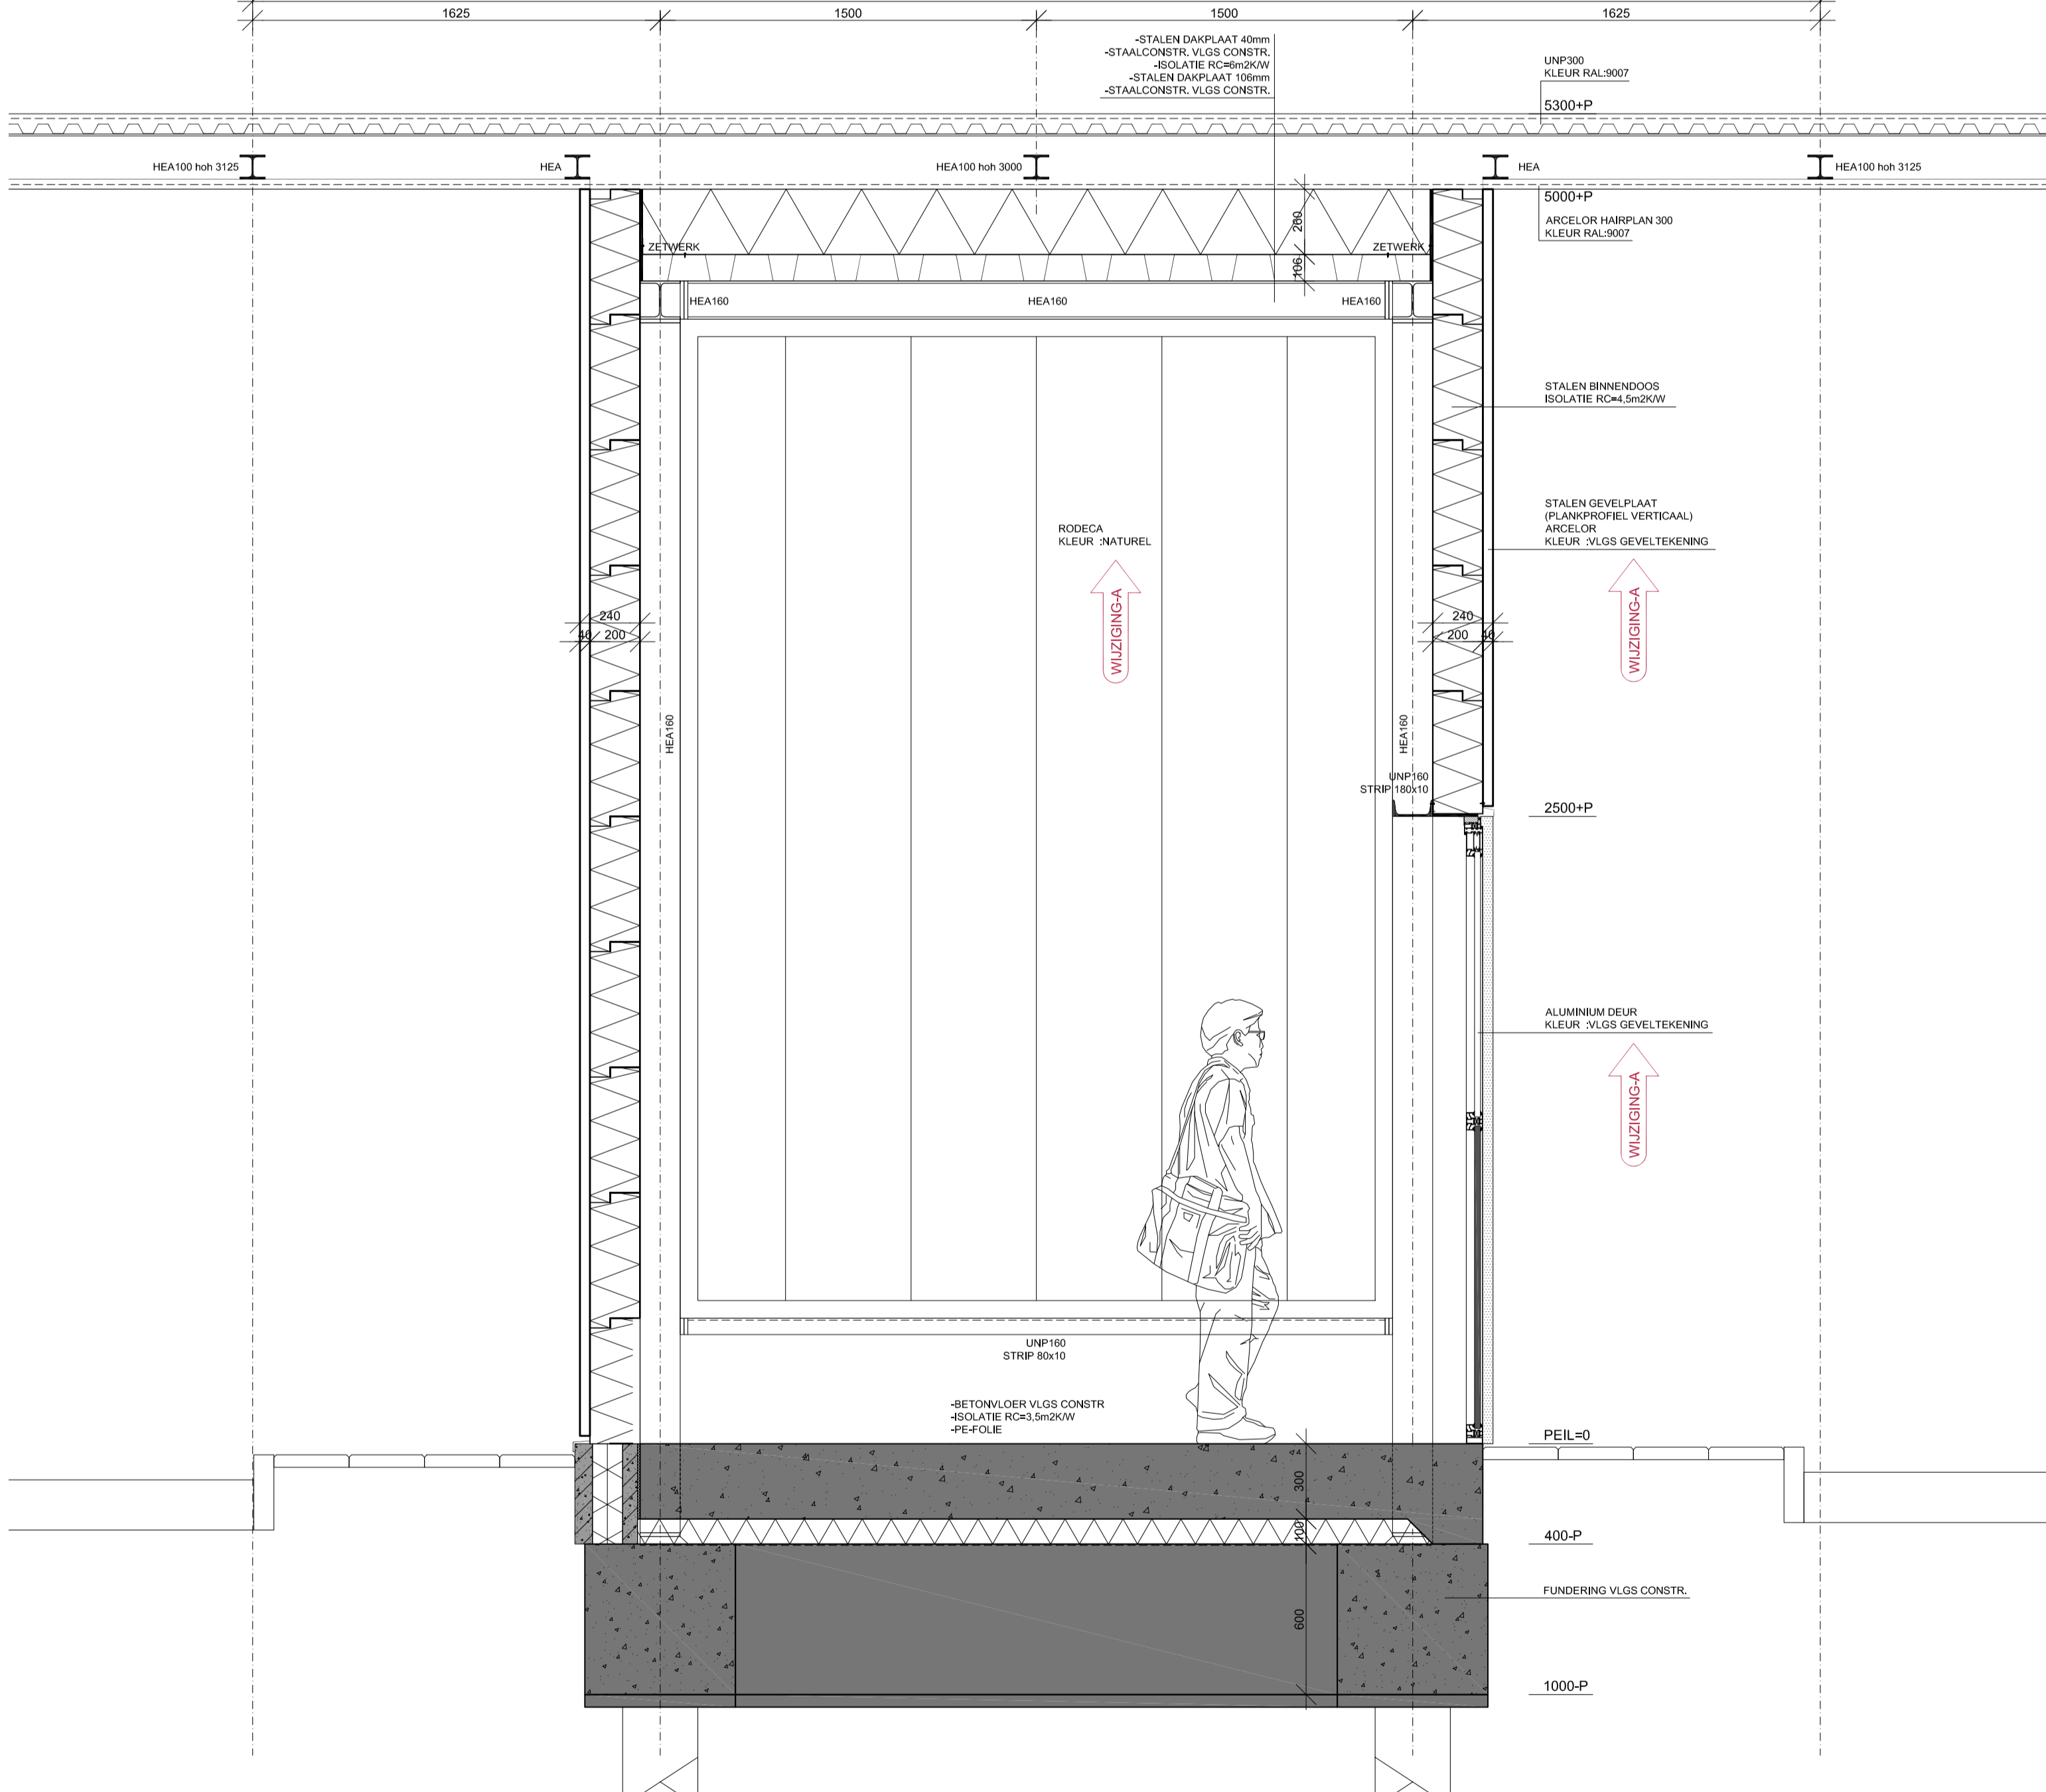

DETAIL V-02

A	Dat: 05-20	Zie wijzigingslijst	NS
W	1000	1:20	1000
<b>B&amp;W architecten</b> NETHERLANDS CAR B.V. Postbus 2045 6520 AA Breda Telefax 0495-484855 Email info@b&w-architecten.nl		Dorpsstraat 2 6520 AA Breda Telefoon 0495-484852 Telefax 0495-484855 Email info@b&w-architecten.nl	
<b>VDL Nedcar</b> NETHERLANDS CAR B.V. Plotdate:		0 1000 2000 3000 4000 5000 6000 7000 8000 9000 10000	
Rev. Date:		File name:	
Drawn: NS		Drawing nr:	
Scale: 1:20		Date: 11-03-20	
		<b>A0</b> 1914-1-B08a	