
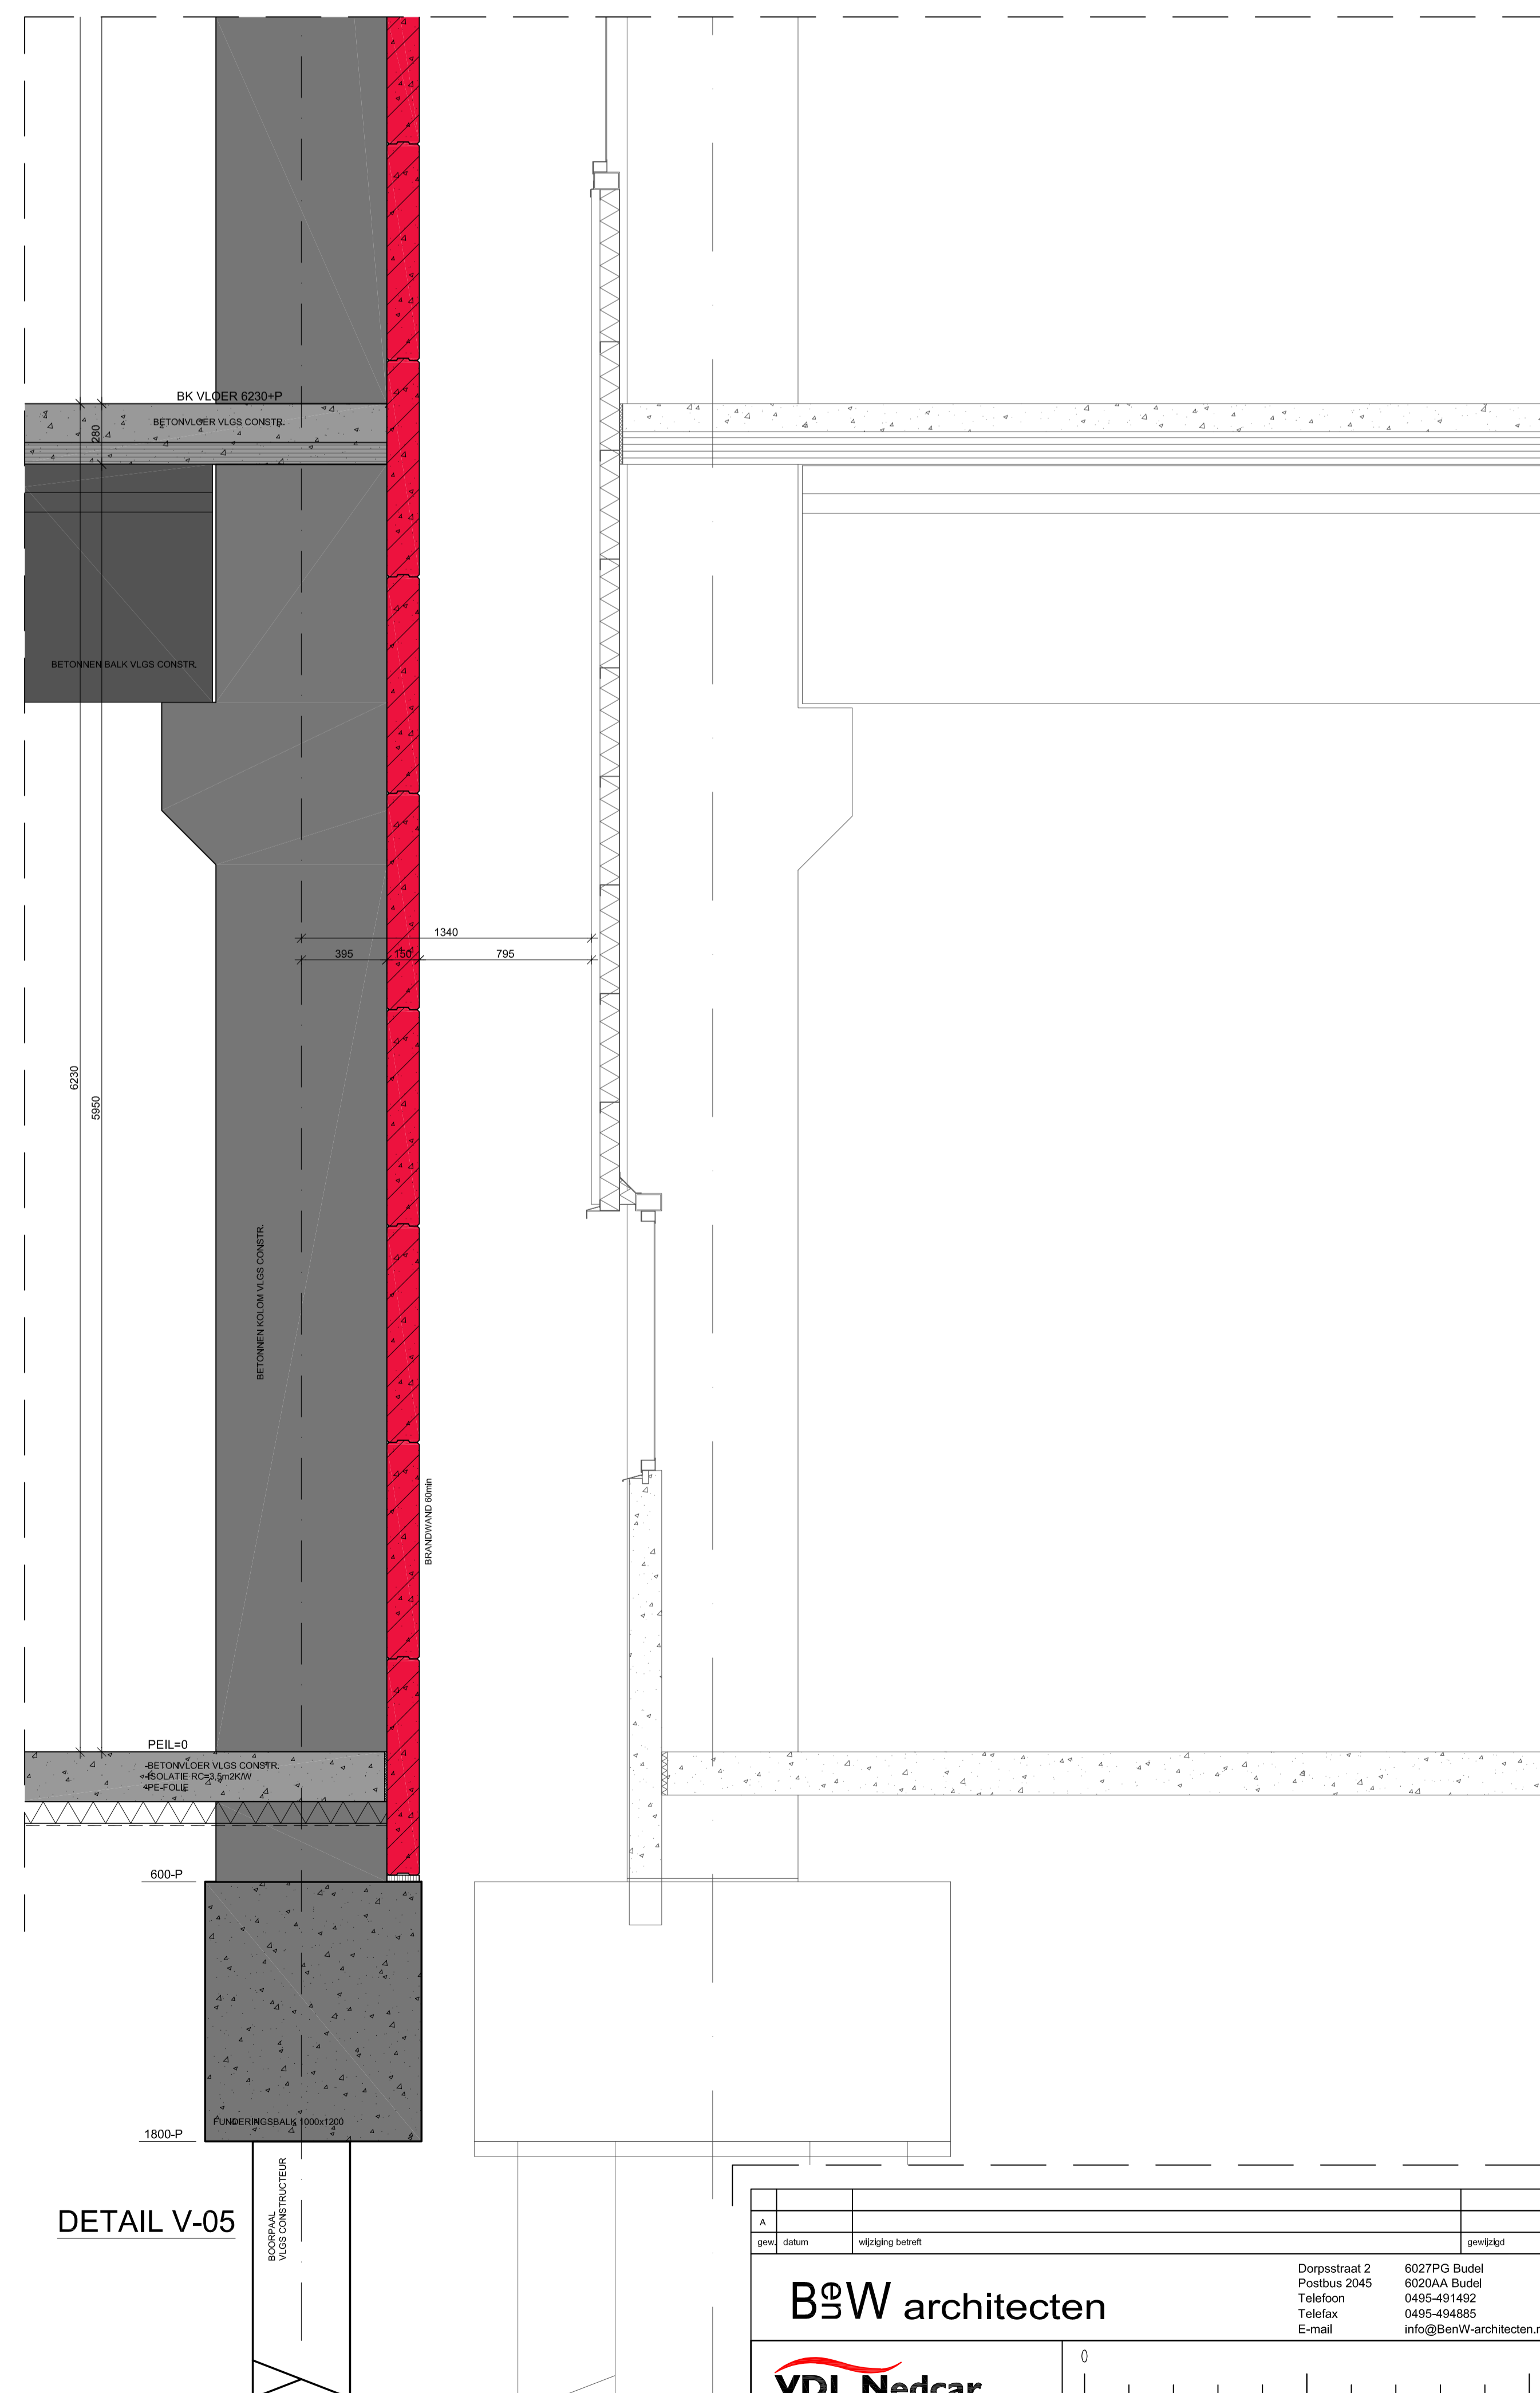
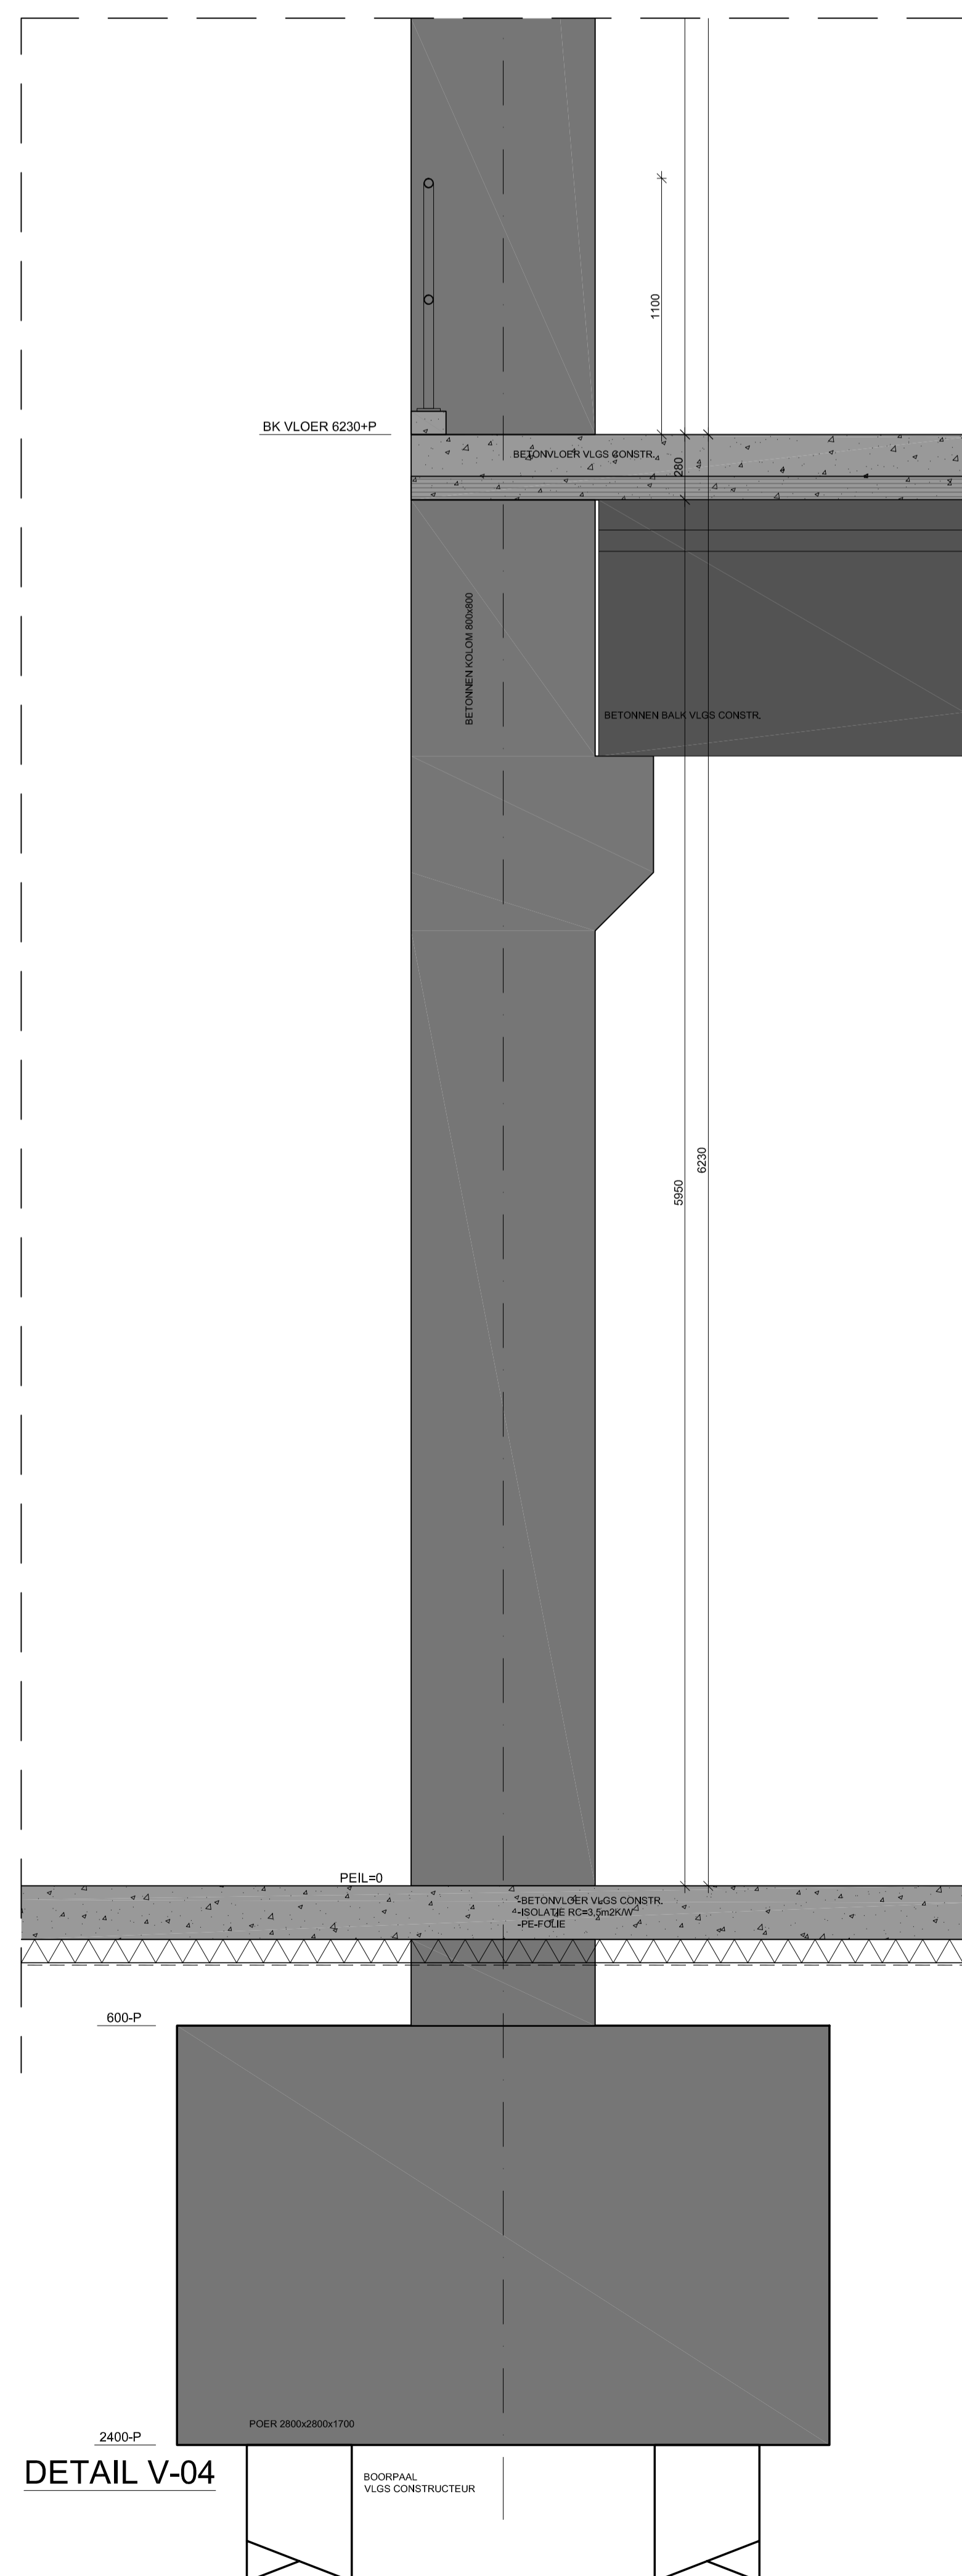
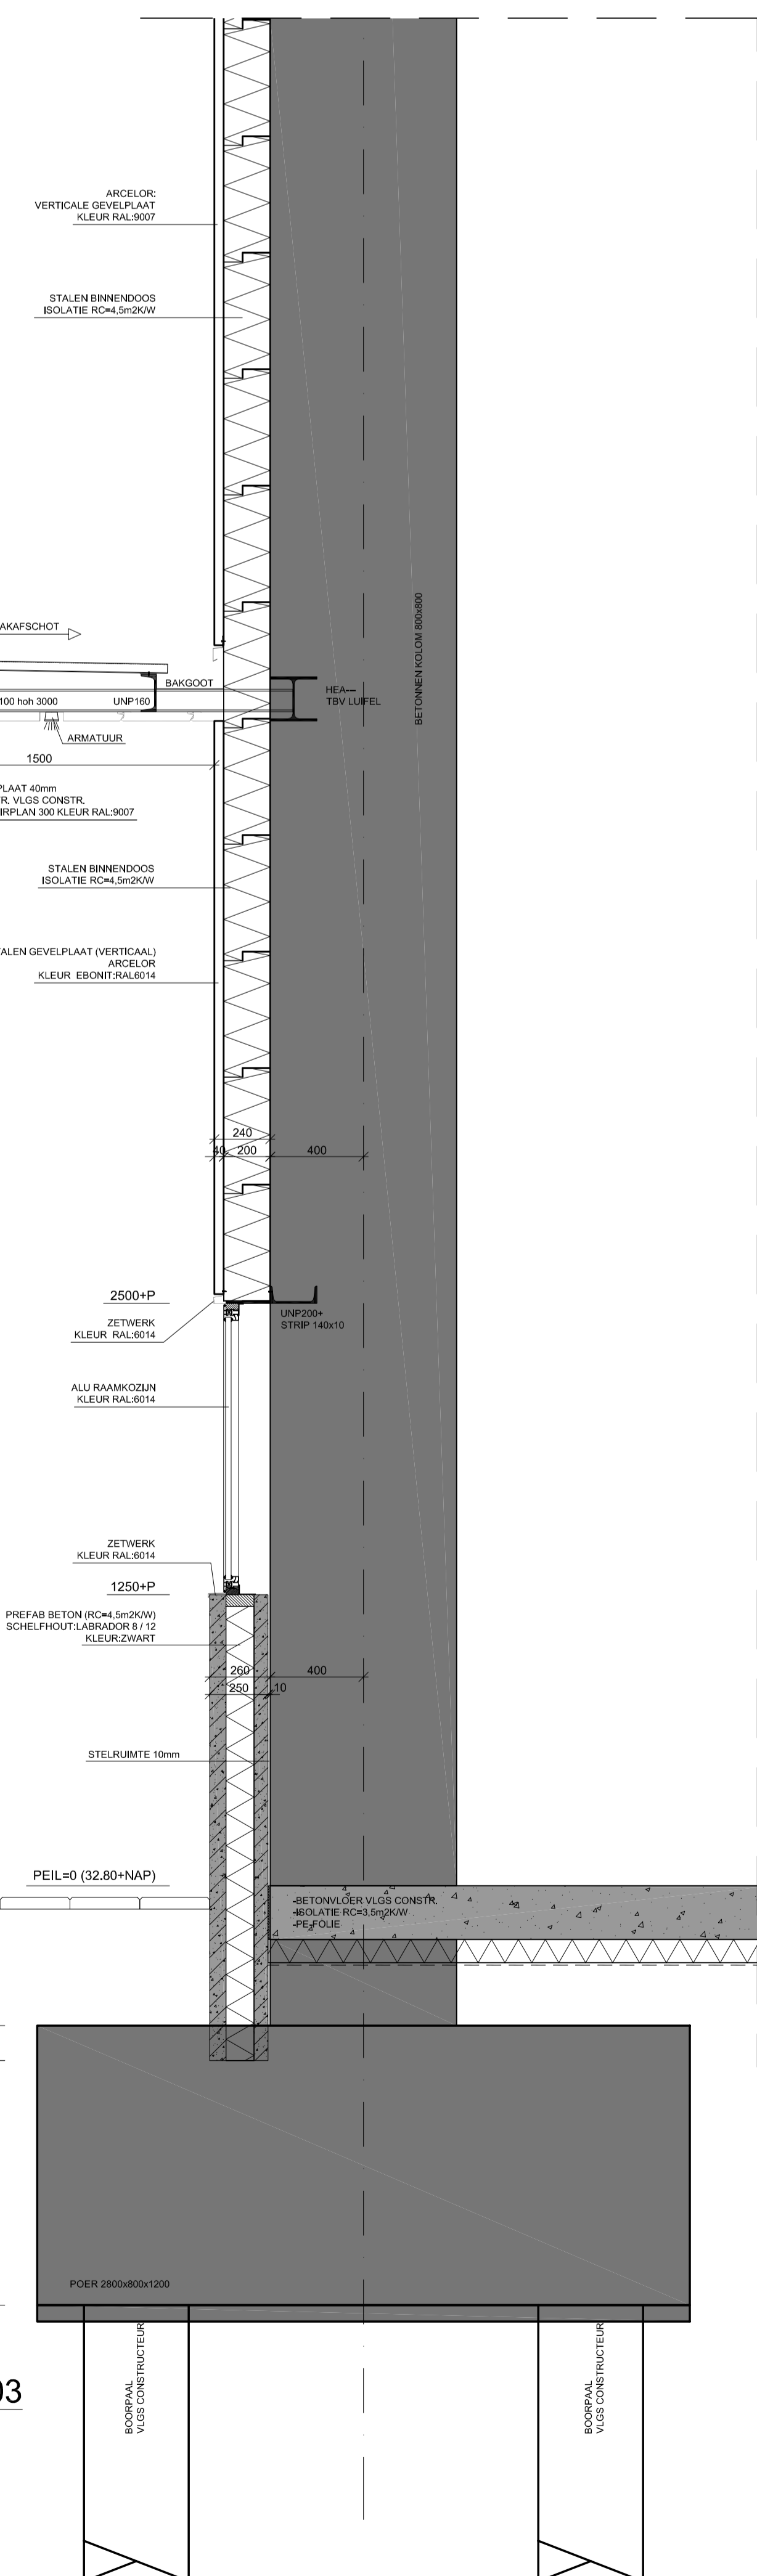
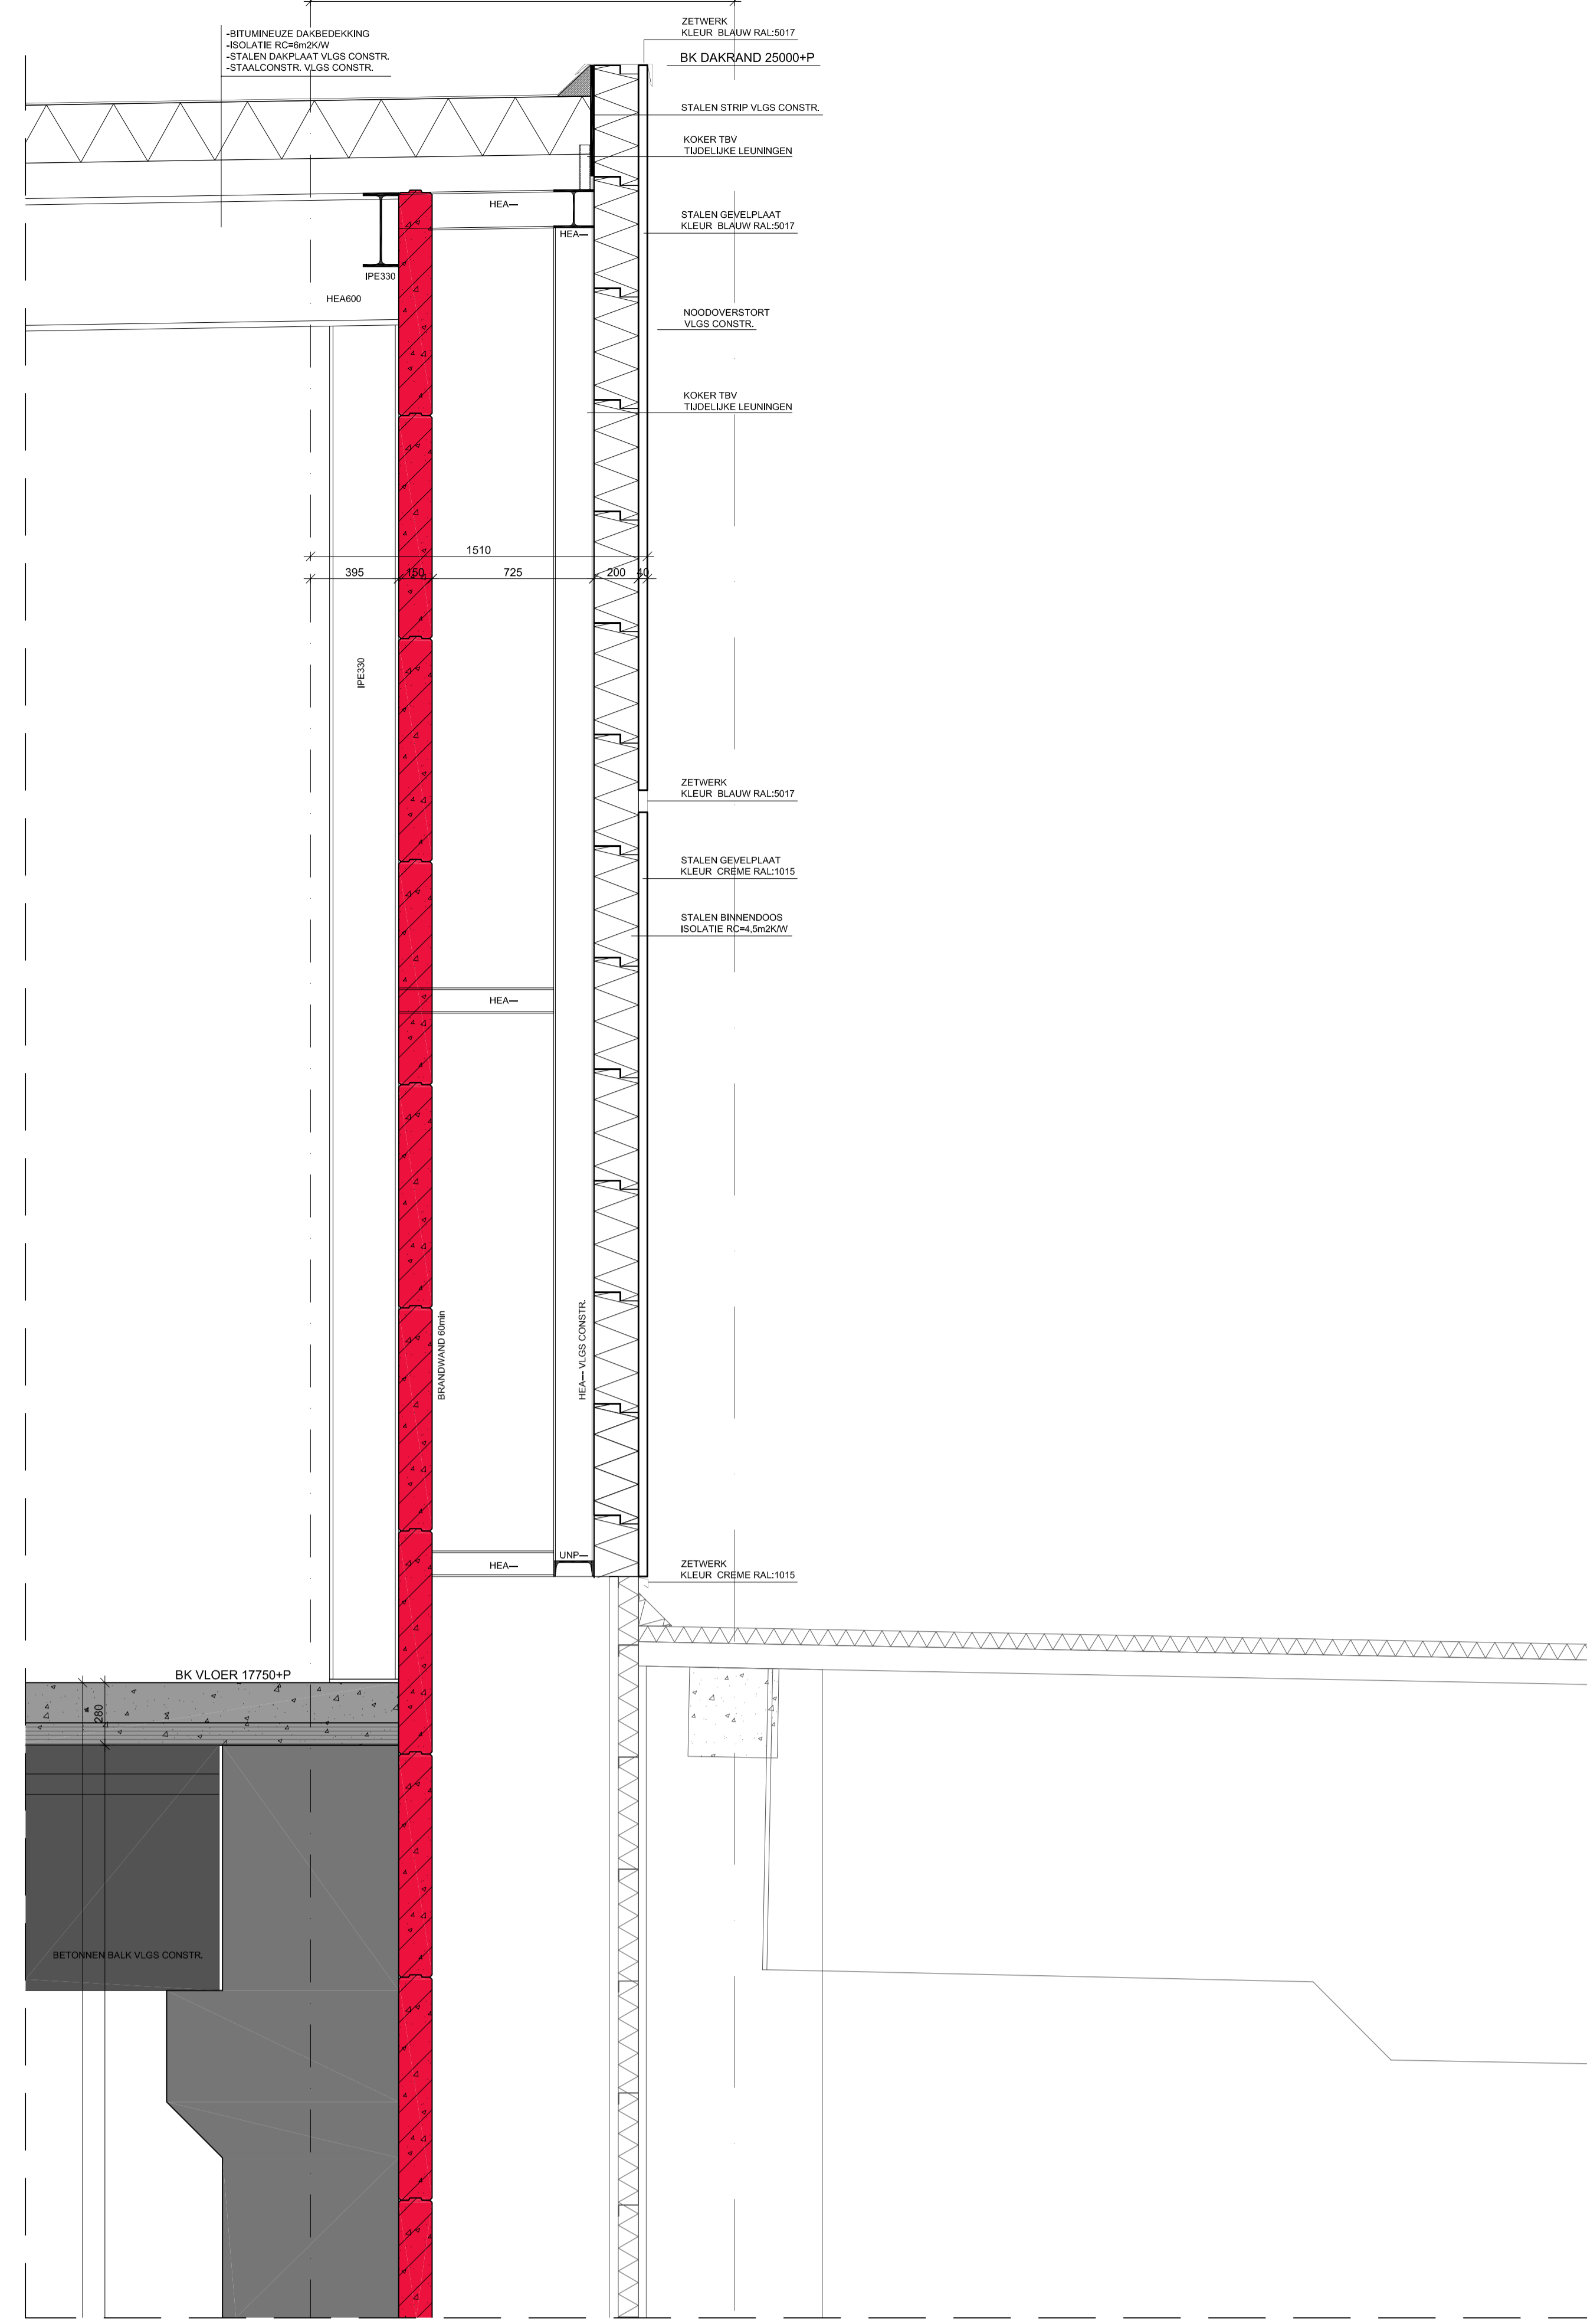
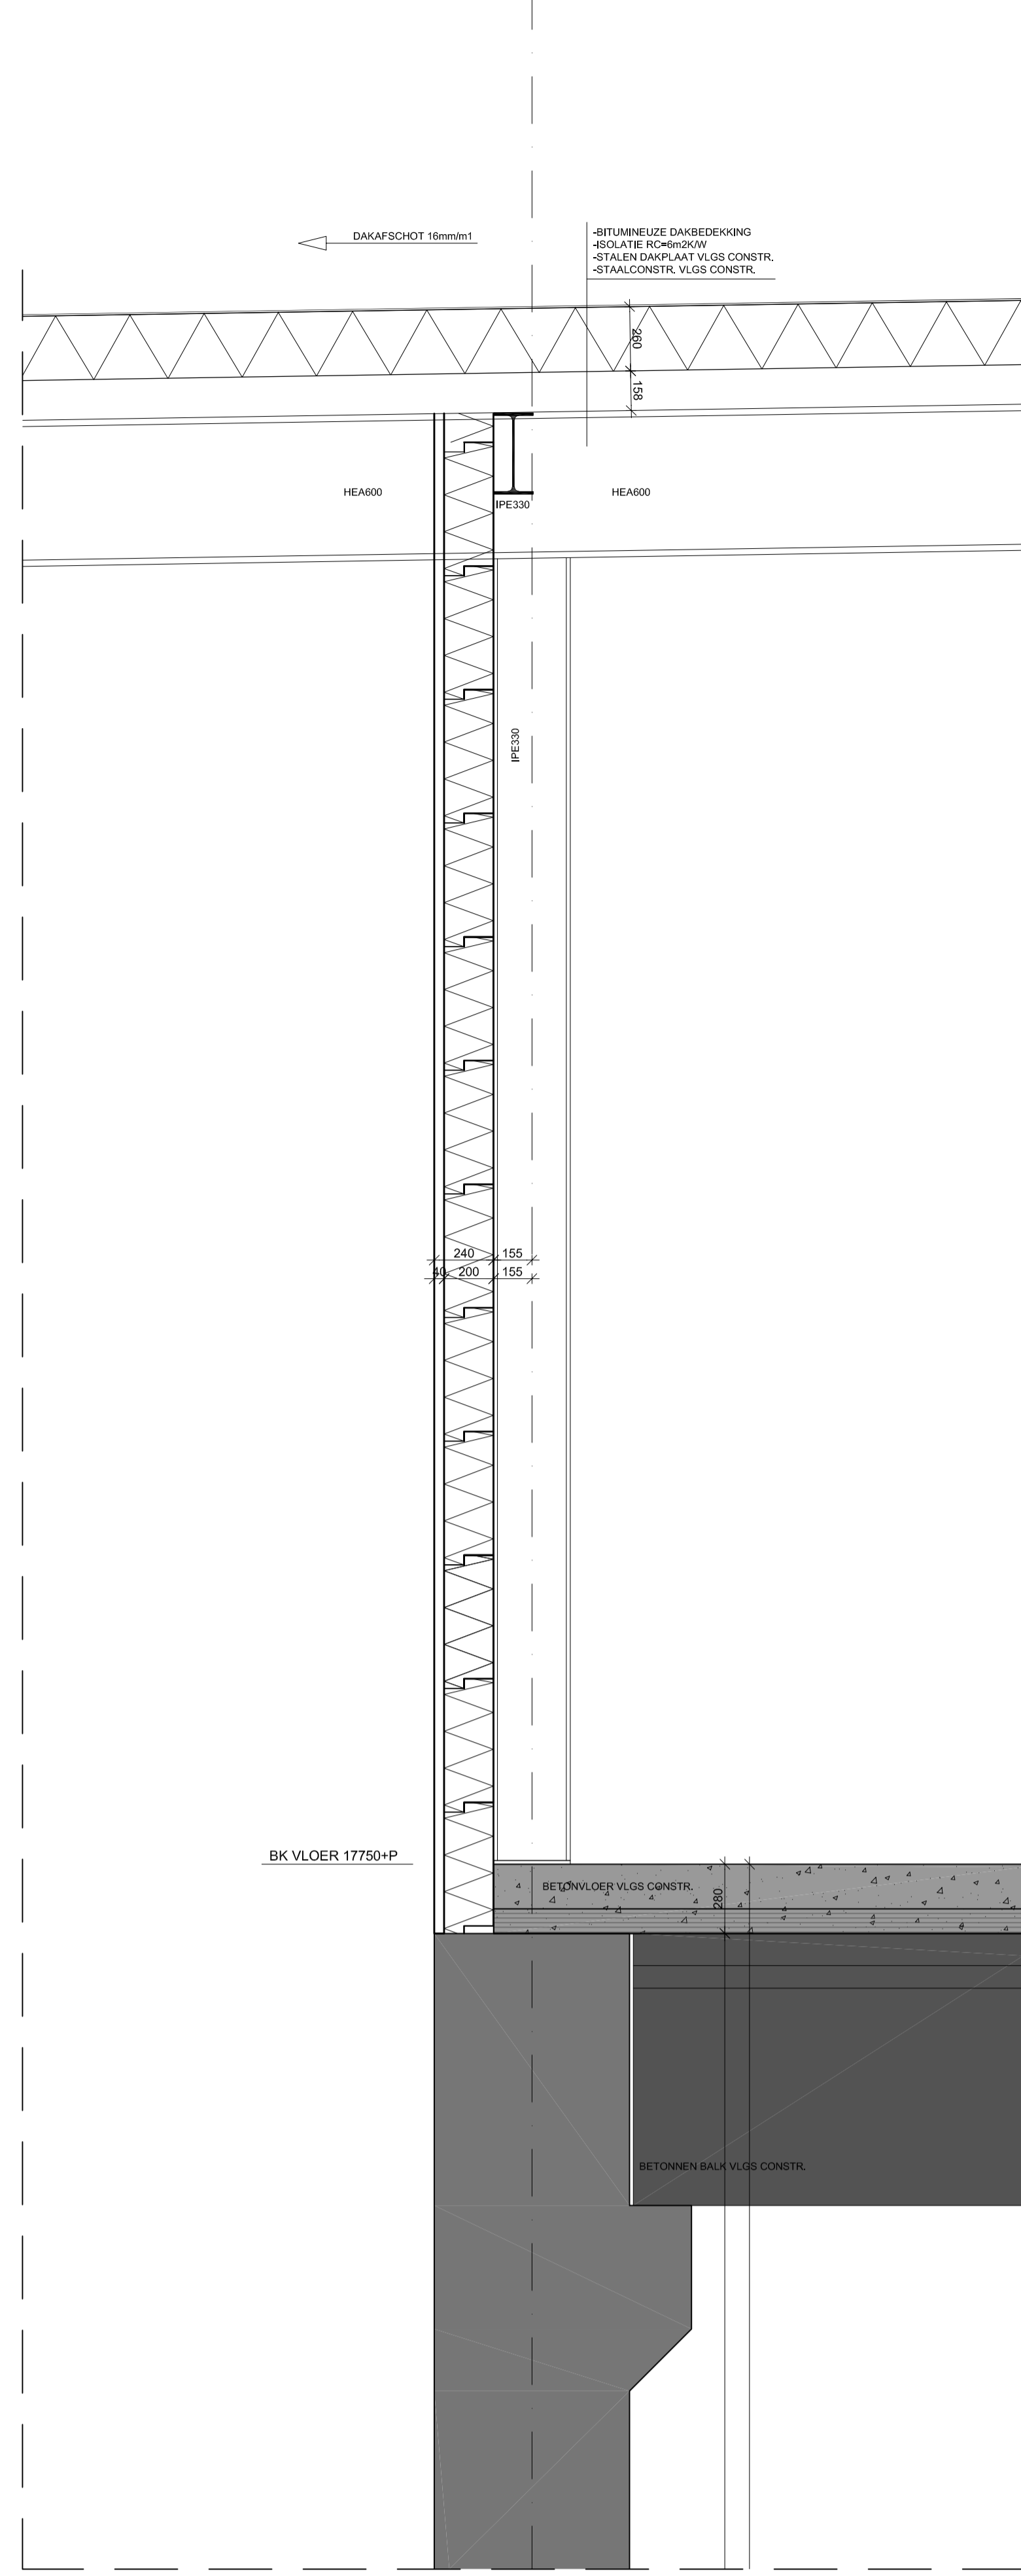


Cn13

AS

Cn9

Cn8

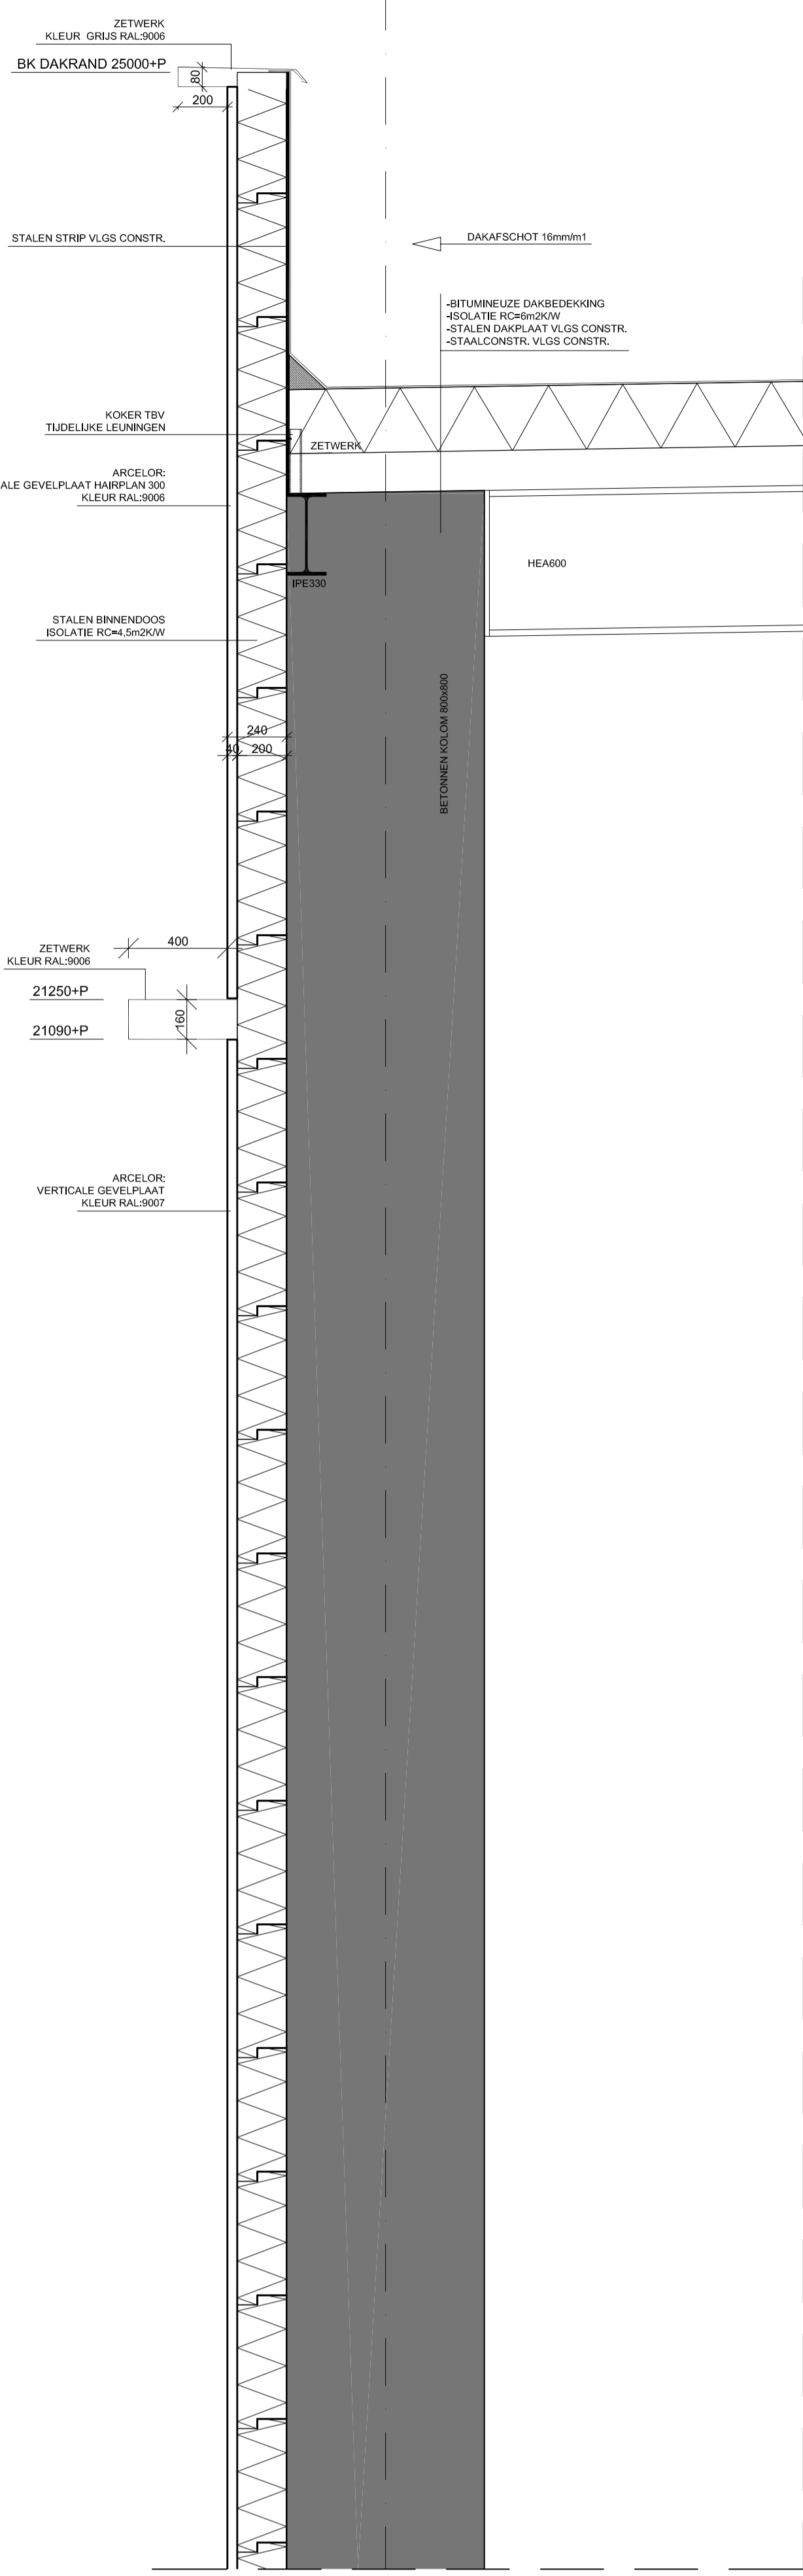

DETAIL V-03

DETAIL V-04

DETAIL V-05

NETHERLANDS CAR B.V.		Telefoon: 0495-451482	
Plotdate:		Telefax: 0495-454855	
Rev. Date:		E-mail: info@bvw-architecten.nl	
Drawn: NS		Uitbreiding lakstraat	
Scale: 1:20		Verticale details V-03 t/m V-05	
Date: 11-03-20		File name:	
		Drawing nr:	
		A0 1914-1-B09	